

1

2

3

4

A


B

C

D

E

F

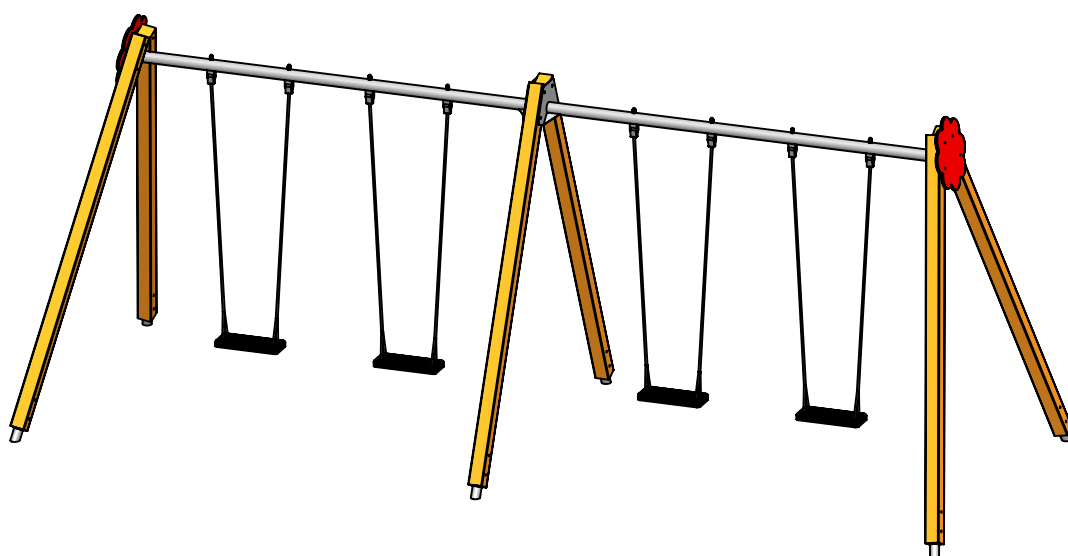

UNLESS OTHERWISE SPECIFIED:
DIMENSIONS ARE IN MILLIMETERS
WEIGHT ARE IN KILOGRAMM

	NAME	SIGNATURE	DATE	REVISION
DRAWN	M.Rebase		05.02.2025	
APPV'D				

PART NUMBER / DWG NO.:

K008

DESCRIPTION:

Swing construction BELL-FLOWER 4 places

MATERIAL:

A4


WEIGHT:

SCALE: 1:50

SHEET 1 OF 12

**Tiptiptap** OÜ

safety area

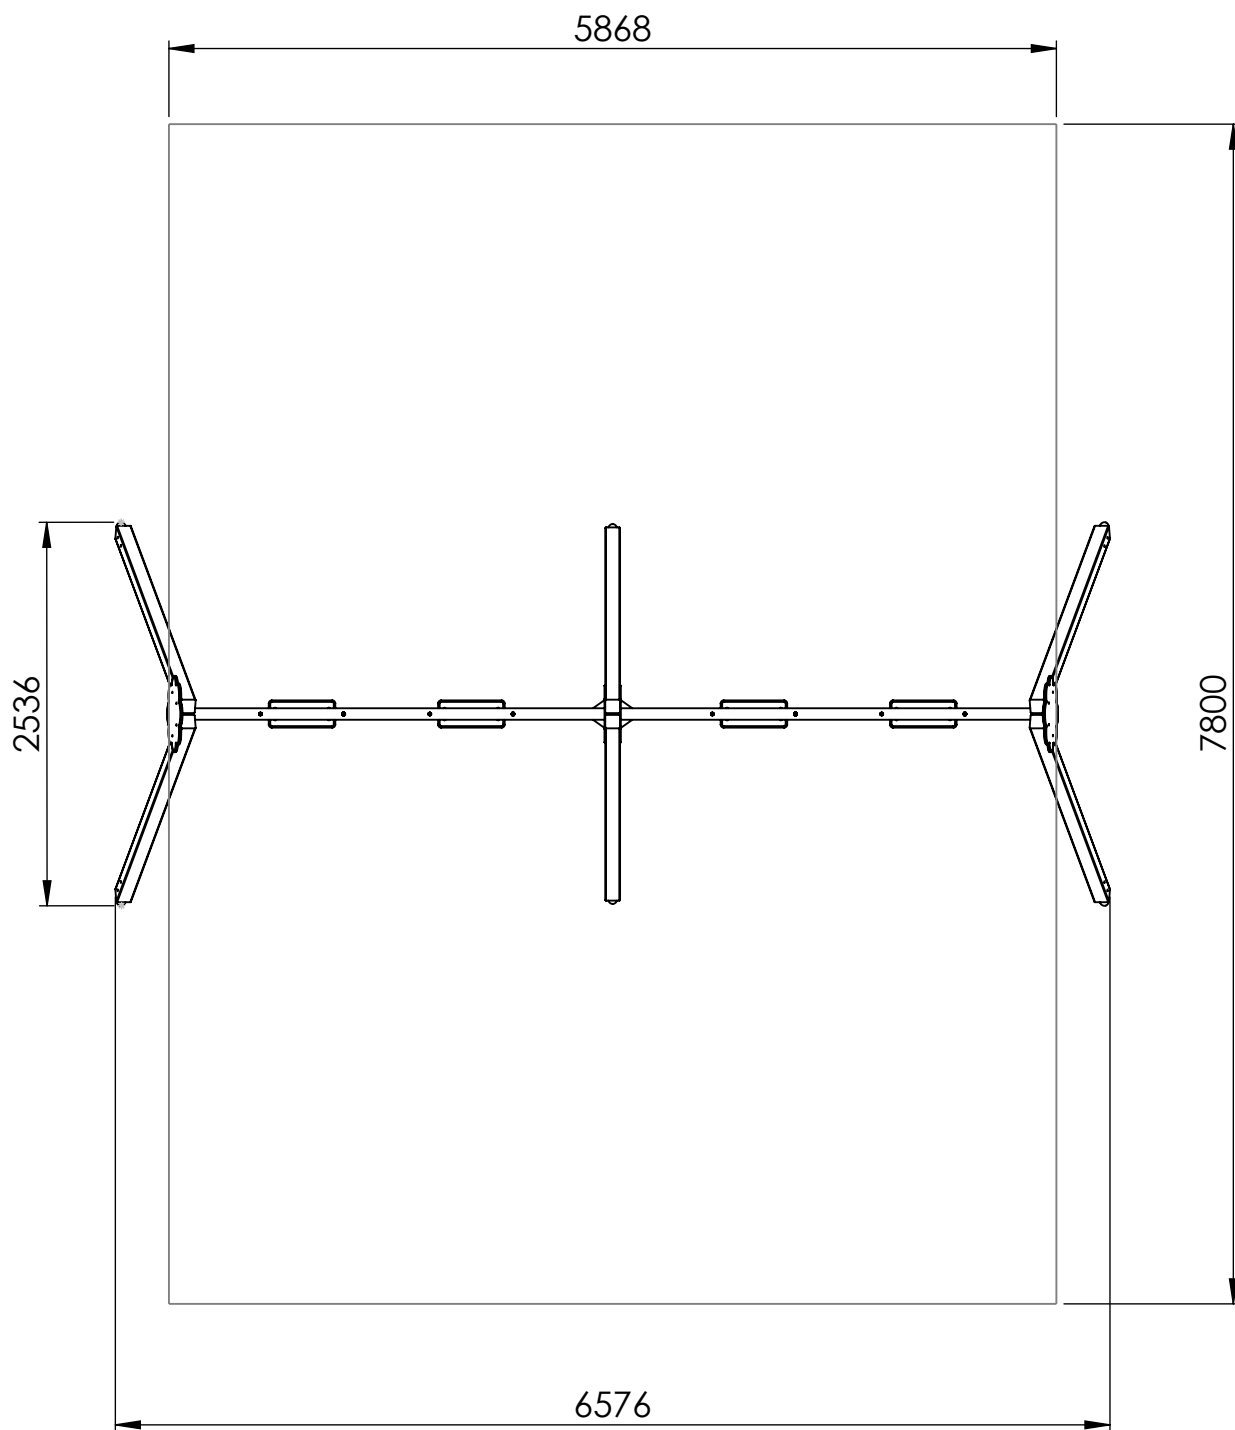

UNLESS OTHERWISE SPECIFIED:
DIMENSIONS ARE IN MILLIMETERS
WEIGHT ARE IN KILOGRAMM

PART NUMBER / DWG NO.:

K008

	NAME	SIGNATURE	DATE	REVISION
DRAWN	M.Rebase		05.02.2025	
APPV'D				

DESCRIPTION:

Swing construction BELL-FLOWER 4 places

MATERIAL:

A4

WEIGHT:


SCALE: 1:50

SHEET 2 OF 12



Tiptiptap^{ÖÜ}

foundation

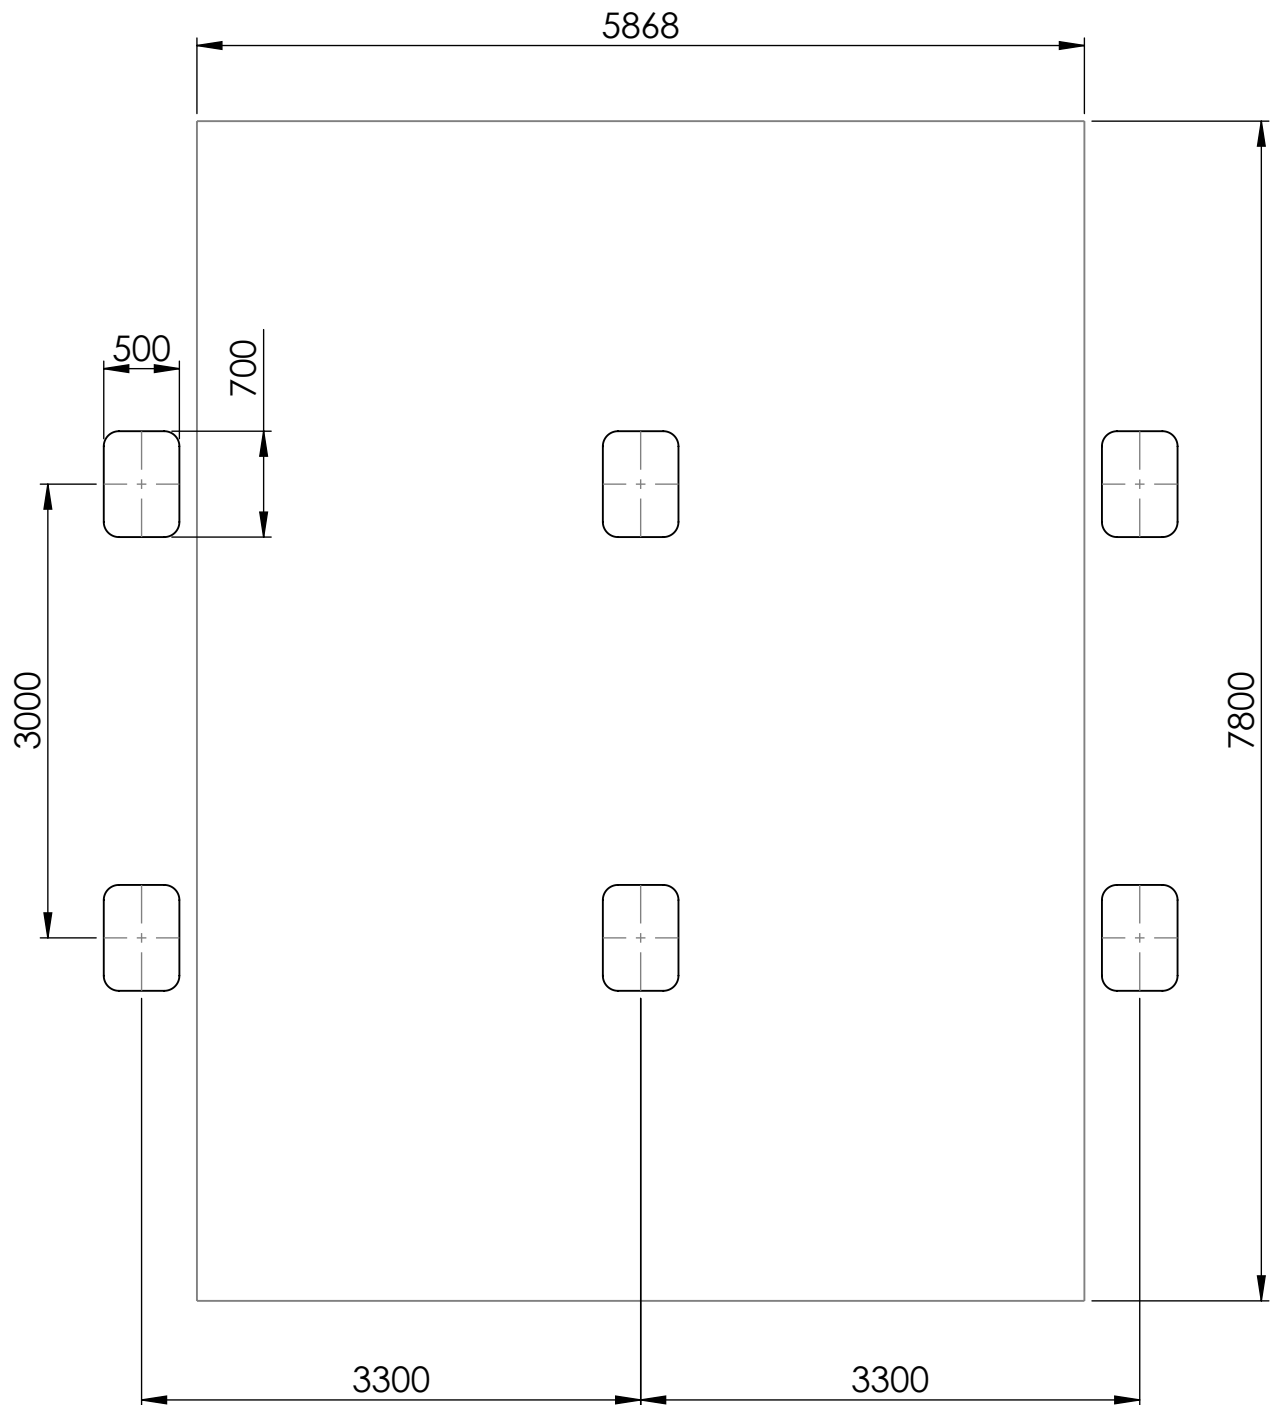

UNLESS OTHERWISE SPECIFIED:
DIMENSIONS ARE IN MILLIMETERS
WEIGHT ARE IN KILOGRAMM

PART NUMBER / DWG NO.:

K008

	NAME	SIGNATURE	DATE	REVISION
DRAWN	M.Rebase		05.02.2025	
APPV'D				

DESCRIPTION:

Swing construction BELL-FLOWER 4 places

MATERIAL:

A4

WEIGHT:

SCALE: 1:50

SHEET 3 OF 12



Tiptiptap OÜ

1

2

3

4

A




B

C

D

E

F

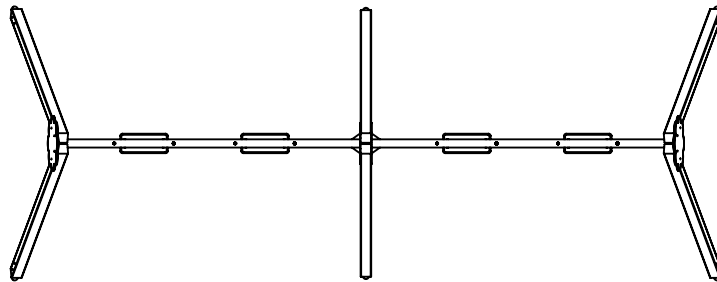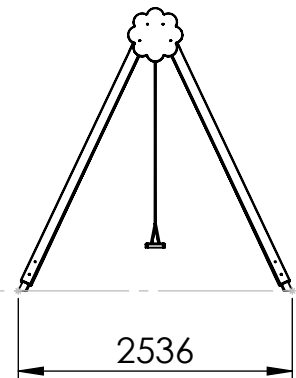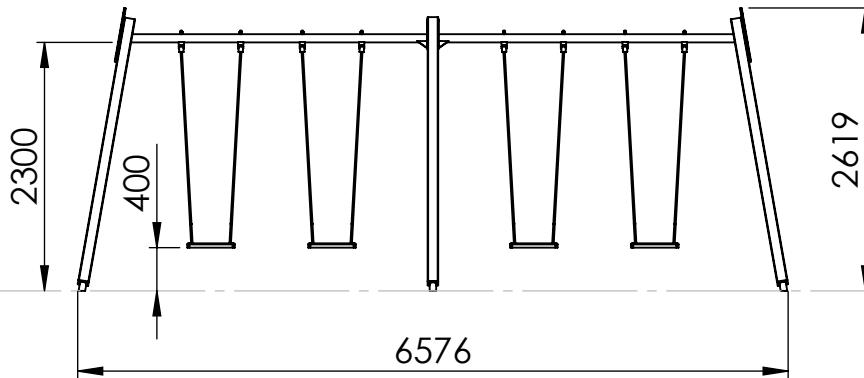

UNLESS OTHERWISE SPECIFIED:
DIMENSIONS ARE IN MILLIMETERS
WEIGHT ARE IN KILOGRAMM

PART NUMBER / DWG NO.:

K008

	NAME	SIGNATURE	DATE	REVISION
DRAWN	M.Rebase		05.02.2025	
APPV'D				

DESCRIPTION:

Swing construction BELL-FLOWER 4 places

MATERIAL:

A4

WEIGHT:

SCALE: 1:70

SHEET 4 OF 12



Tiptiptap OÜ

1

2

3

4

A


B

C

D

E

F

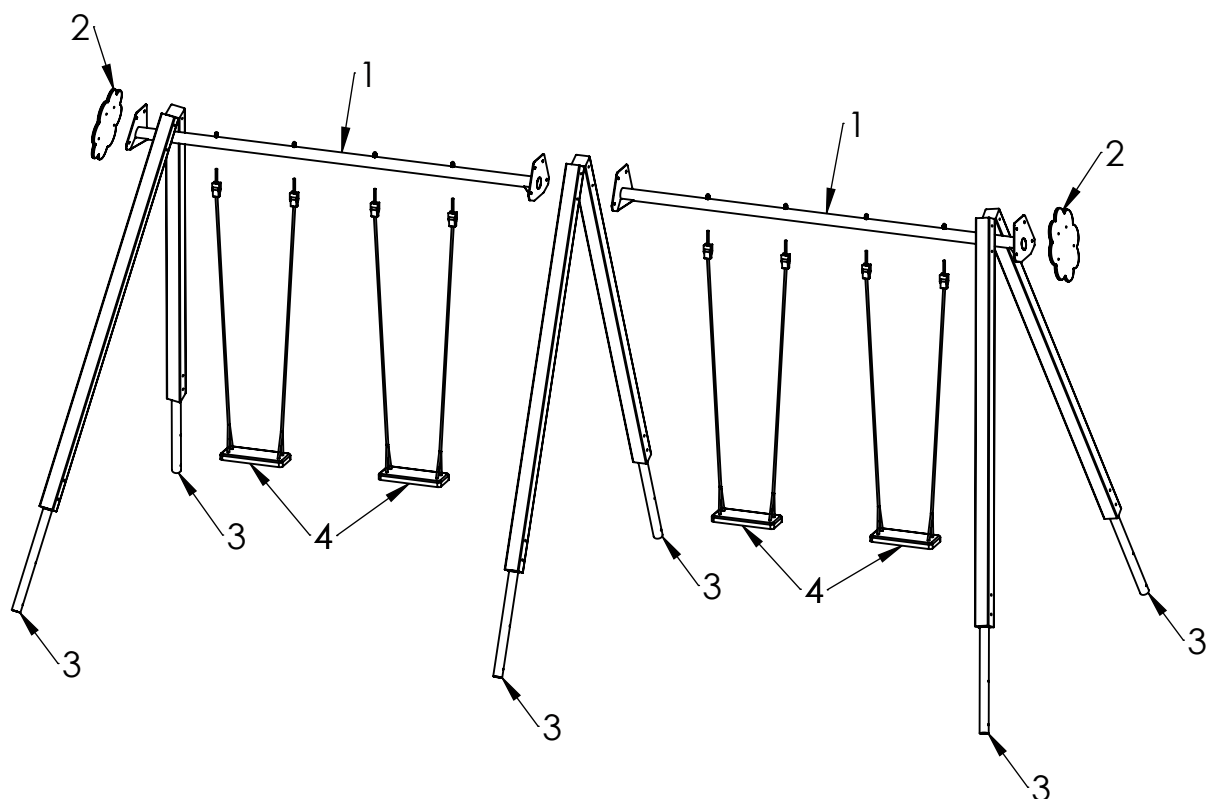

ITEM NO.	PART NUMBER	QTY.
1	beam 76x2860	2
2	side fixture	2
3	post 98x98x2720	6
4	seat complet with fixings	4

UNLESS OTHERWISE SPECIFIED:
DIMENSIONS ARE IN MILLIMETERS
WEIGHT ARE IN KILOGRAMM

PART NUMBER / DWG NO.:

K008

	NAME	SIGNATURE	DATE	REVISION
DRAWN	M.Rebase		05.02.2025	
APPV'D				

DESCRIPTION:

Swing construction BELL-FLOWER 4 places

MATERIAL:


A4

WEIGHT:

SCALE: 1:50

SHEET 5 OF 12

**Tiptiptap** OÜ

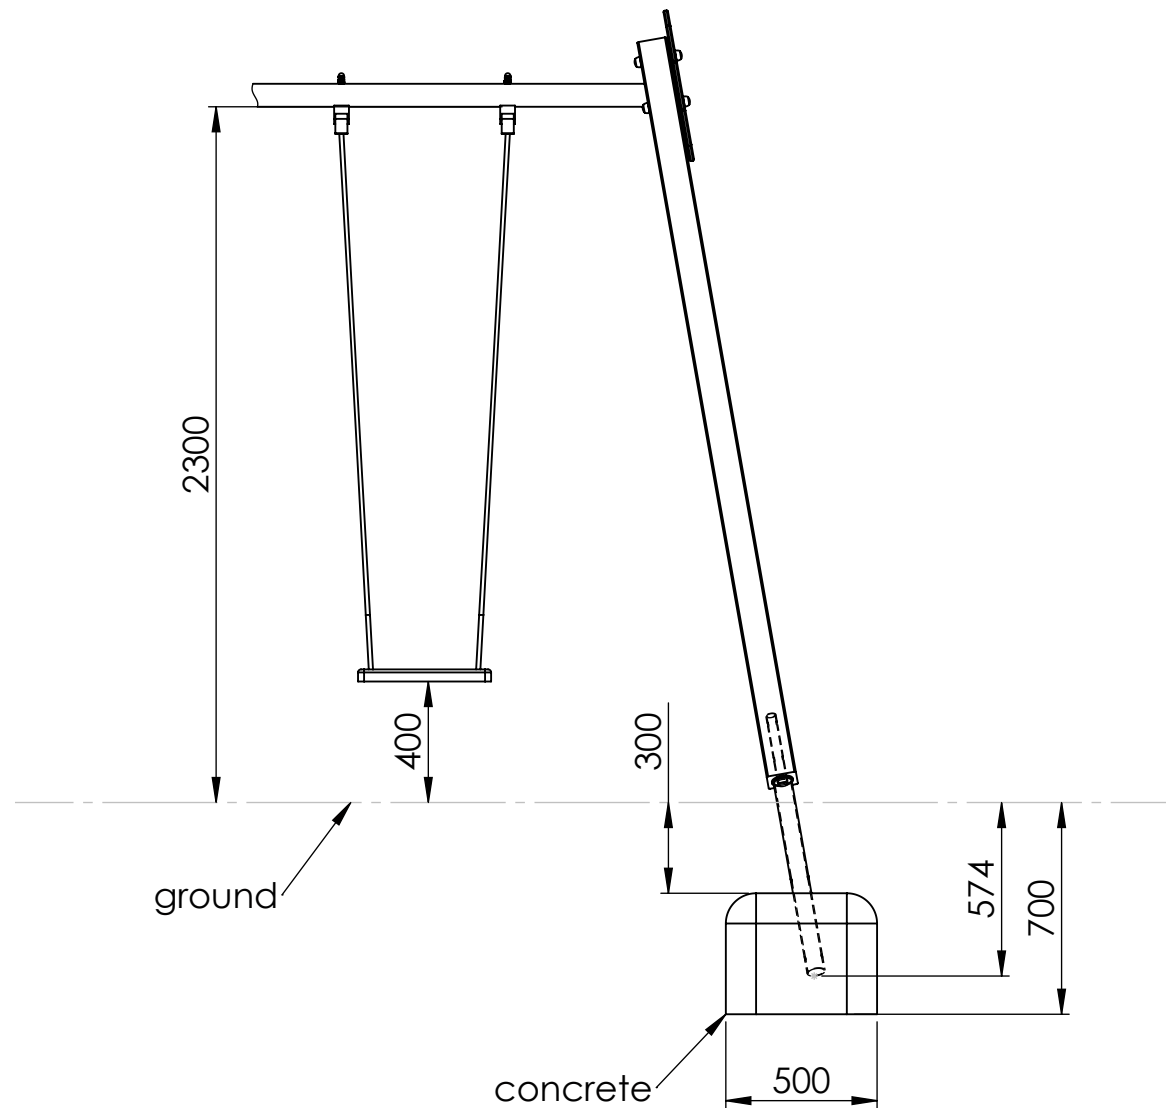

UNLESS OTHERWISE SPECIFIED:
DIMENSIONS ARE IN MILLIMETERS
WEIGHT ARE IN KILOGRAMM

	NAME	SIGNATURE	DATE	REVISION
DRAWN	M.Rebase		05.02.2025	
APPV'D				

PART NUMBER / DWG NO.:

K008

DESCRIPTION:

Swing construction BELL-FLOWER 4 places

MATERIAL:

A4

WEIGHT:

SCALE: 1:25

SHEET 6 OF 12



Tiptiptap OÜ

A




B

C

D

E

F

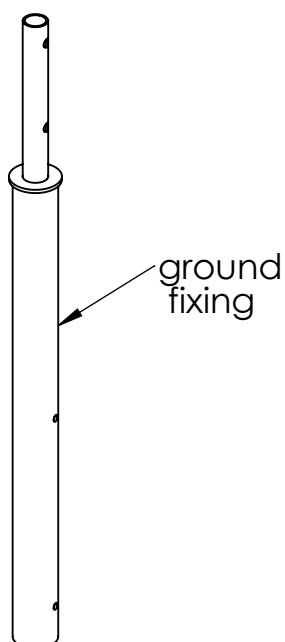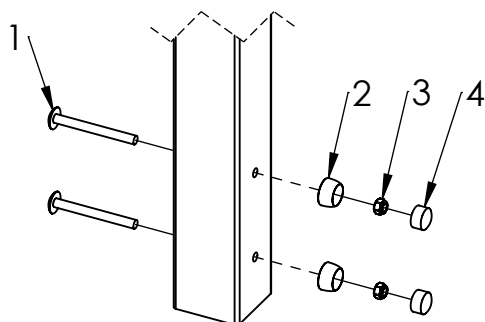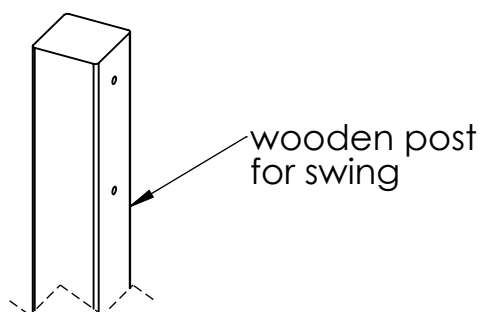

ITEM NO.	PART NUMBER
1	bolt M12x120 DIN603
2	nut cover M12
3	nut M12 DIN985
4	nut cover cap M12

UNLESS OTHERWISE SPECIFIED:
DIMENSIONS ARE IN MILLIMETERS
WEIGHT ARE IN KILOGRAMM

	NAME	SIGNATURE	DATE	REVISION
DRAWN	M.Rebase		05.02.2025	
APPV'D				

PART NUMBER / DWG NO.:

K008

DESCRIPTION:

Swing construction BELL-FLOWER 4 places

MATERIAL:

A4

WEIGHT:

SCALE: 1:10

SHEET 7 OF 12

**Tiptiptap** OÜ

A


B

C

D

E

F

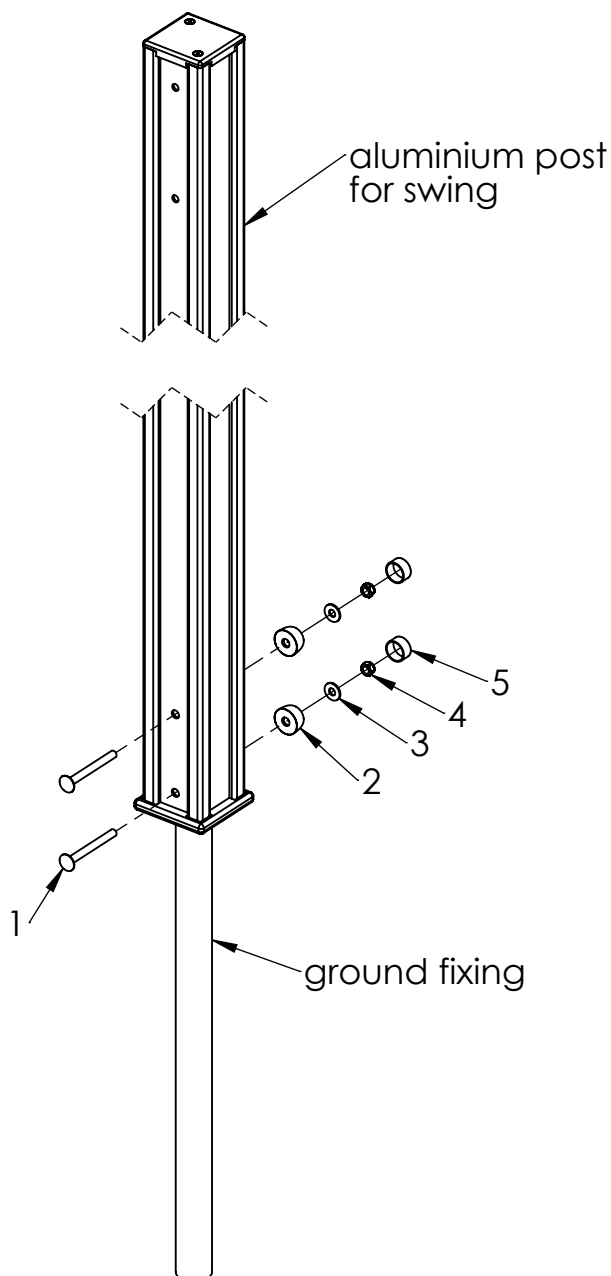

ITEM NO.	PART NUMBER
1	bolt M10x100 DIN603
2	nut cover M12
3	washer M10 DIN9054
4	nut M10 DIN985
5	nut cover cap M12

UNLESS OTHERWISE SPECIFIED:
DIMENSIONS ARE IN MILLIMETERS
WEIGHT ARE IN KILOGRAMM

PART NUMBER / DWG NO.:

K008

	NAME	SIGNATURE	DATE	REVISION
DRAWN	M.Rebase		05.02.2025	
APPV'D				

DESCRIPTION:

Swing construction BELL-FLOWER 4 places

MATERIAL:




A4

WEIGHT:

SCALE: 1:10

SHEET 8 OF 12

**Tiptiptap** OÜ

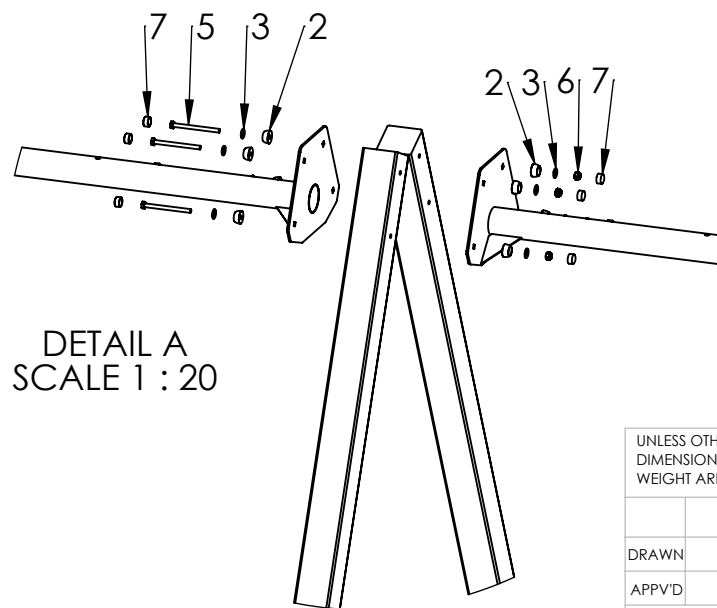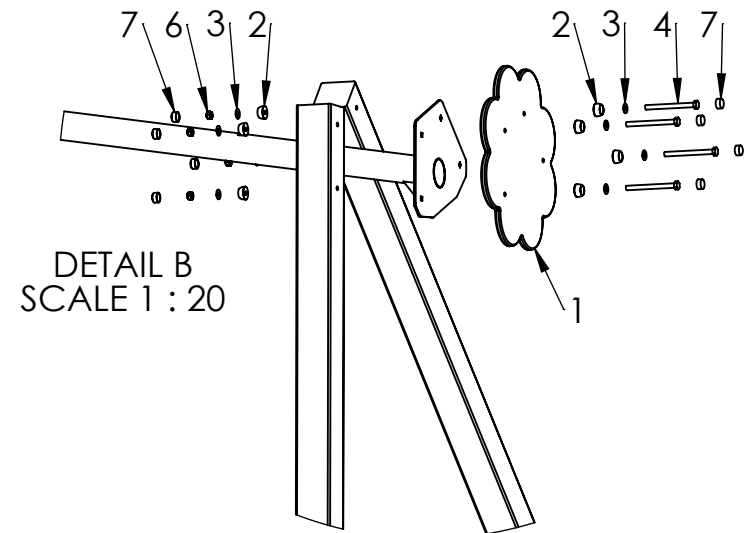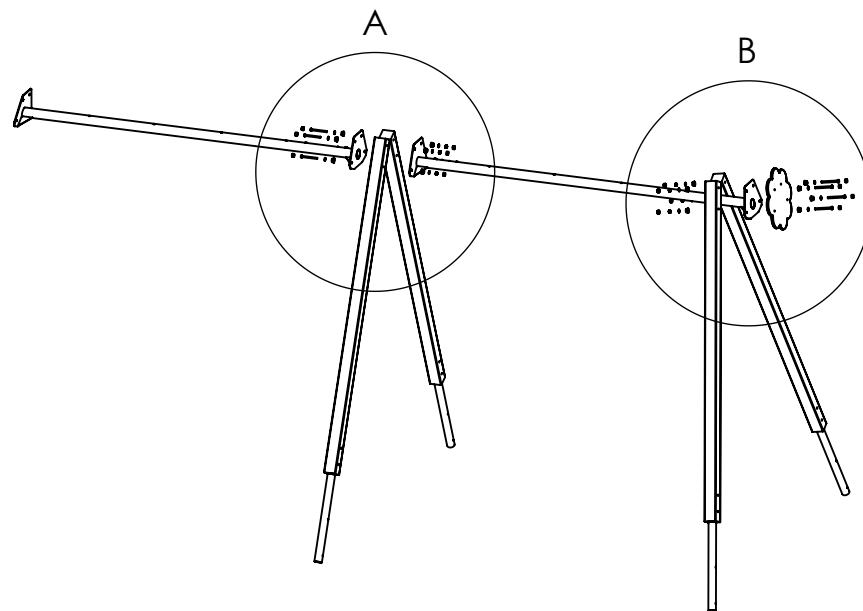

ITEM NO.	PART NUMBER
1	side fixture
2	nut cover M10
3	washer M10 DIN9054
4	for aluminium post - bolt M10x130 DIN931 for wooden post - bolt M10x140 DIN931
5	bolt M10x130 DIN931
6	nut M12 DIN985
7	nut cover cap M12

UNLESS OTHERWISE SPECIFIED:
DIMENSIONS ARE IN MILLIMETERS
WEIGHT ARE IN KILOGRAMM

	NAME	SIGNATURE	DATE	REVISION
DRAWN	M.Rebase		05.02.2025	
APPV'D				

PART NUMBER / DWG NO.:

K008

DESCRIPTION:

Swing construction BELL-FLOWER 4 places

MATERIAL:

A4

WEIGHT:


SCALE: 1:60

SHEET 9 OF 12



Tiptaptap^{ou}

connecting seat to beam

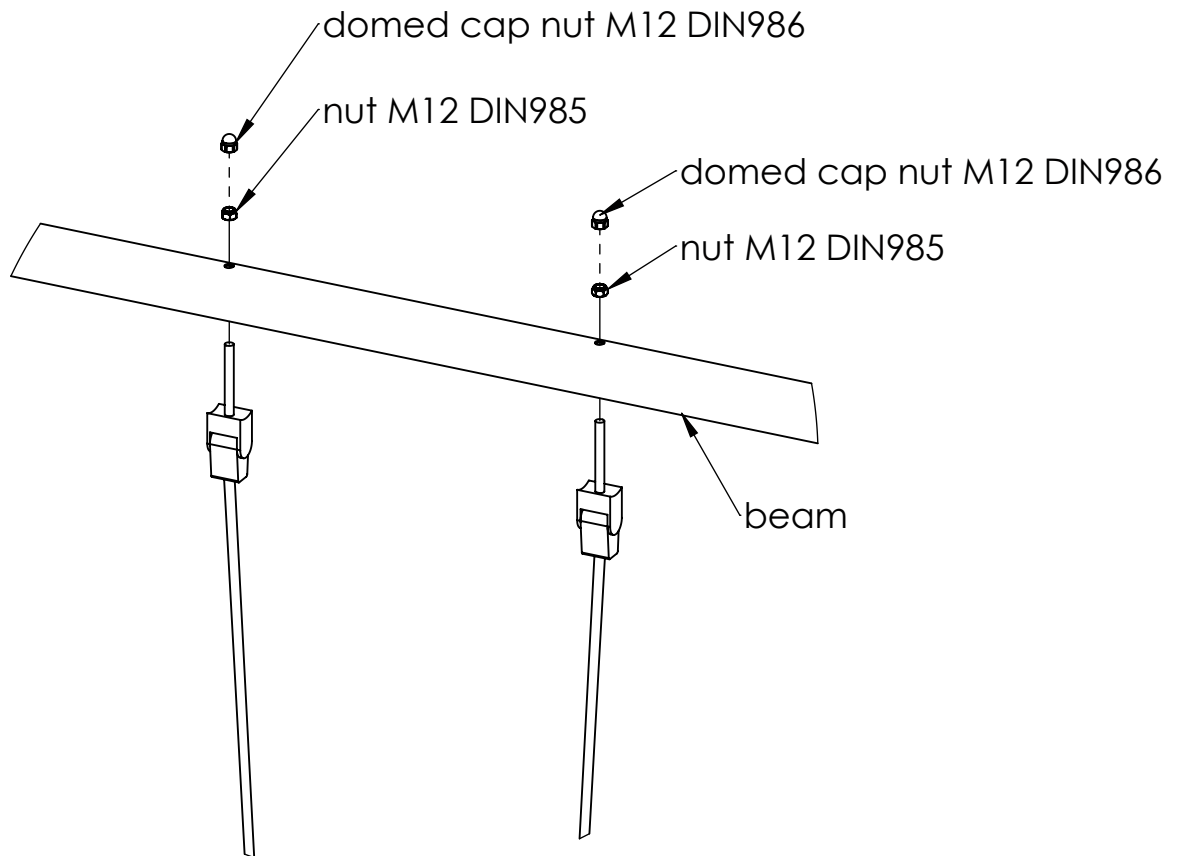

UNLESS OTHERWISE SPECIFIED:
DIMENSIONS ARE IN MILLIMETERS
WEIGHT ARE IN KILOGRAMM

PART NUMBER / DWG NO.:

K008

	NAME	SIGNATURE	DATE	REVISION
DRAWN	M.Rebase		05.02.2025	
APPV'D				

DESCRIPTION:

Swing construction BELL-FLOWER 4 places

MATERIAL:

A4


WEIGHT:

SCALE: 1:30

SHEET 10 OF 12



Tiptiptap OÜ

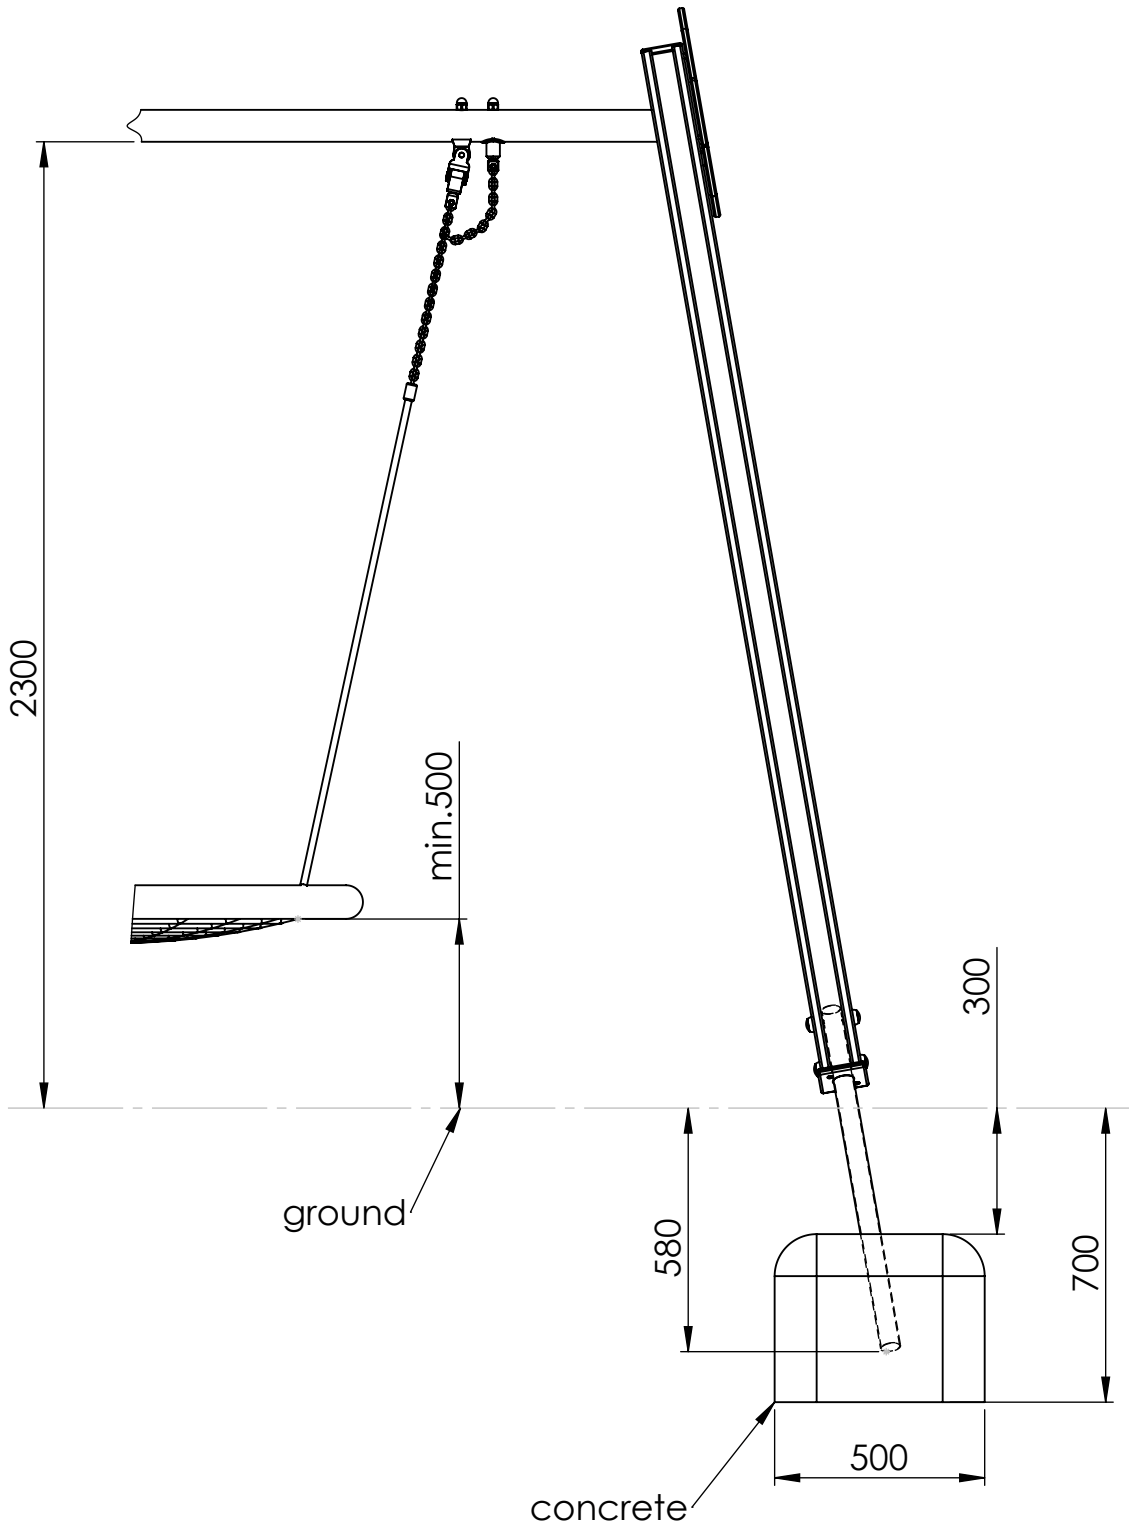

UNLESS OTHERWISE SPECIFIED:
DIMENSIONS ARE IN MILLIMETERS
WEIGHT ARE IN KILOGRAMM

PART NUMBER / DWG NO.:

K008

	NAME	SIGNATURE	DATE	REVISION
DRAWN	M.Rebase		05.02.2025	
APPV'D				

DESCRIPTION:

Swing construction BELL-FLOWER 4 places

MATERIAL:

A4

WEIGHT:

SCALE: 1:18

SHEET 11 OF 12



Tiptiptap OÜ

A


B

C

D

E

F

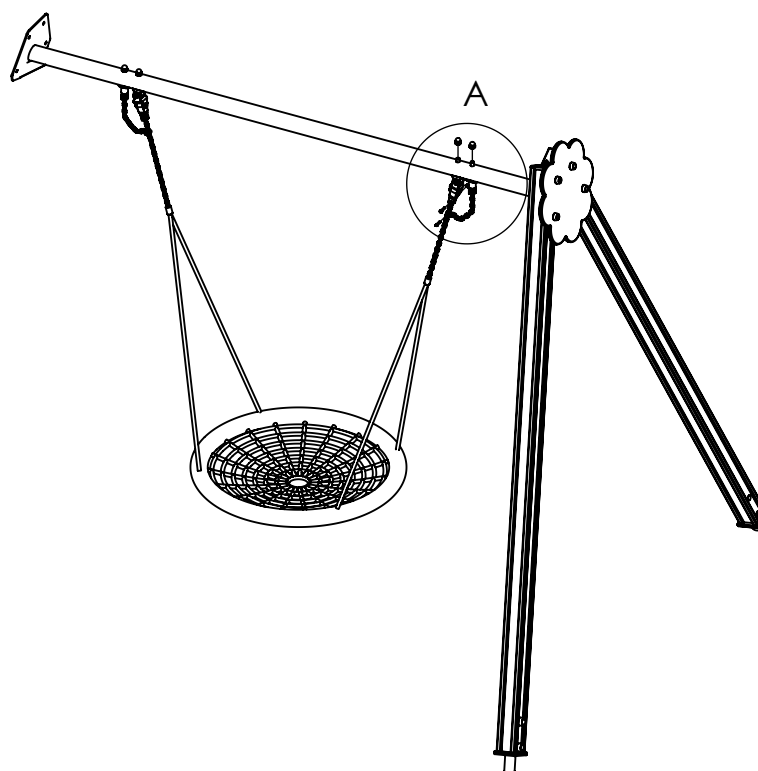

DETAIL A
SCALE 1 : 5

domed cap nut M16 DIN986

bolt M8x35 DIN933

nut M8 DIN985

shackle pin

shackle

safety chain for birdnest

UNLESS OTHERWISE SPECIFIED:
DIMENSIONS ARE IN MILLIMETERS
WEIGHT ARE IN KILOGRAMM

PART NUMBER / DWG NO.:

K008

	NAME	SIGNATURE	DATE	REVISION
DRAWN	M.Rebase		05.02.2025	
APPV'D				

DESCRIPTION:

Swing construction BELL-FLOWER 4 places
connecting birdnest and safety chain

MATERIAL:

A4

WEIGHT:

SCALE: 1:35

SHEET 12 OF 12



Tiptiptap OÜ