

UNLESS OTHERWISE SPECIFIED:
DIMENSIONS ARE IN MILLIMETERS
WEIGHT ARE IN KILOGRAMM

PART NUMBER / DWG NO.:

VP101

	NAME	SIGNATURE	DATE	REVISION
DRAWN	M.Rebase		17.09.2025	
APPV'D				

DESCRIPTION:

SHELTER- STAGE 6x6m



Tiptiptap OÜ

MATERIAL:

A4

WEIGHT:

SCALE: 1:50

SHEET 1 OF 18

safety area

A


B

C

D

E

F

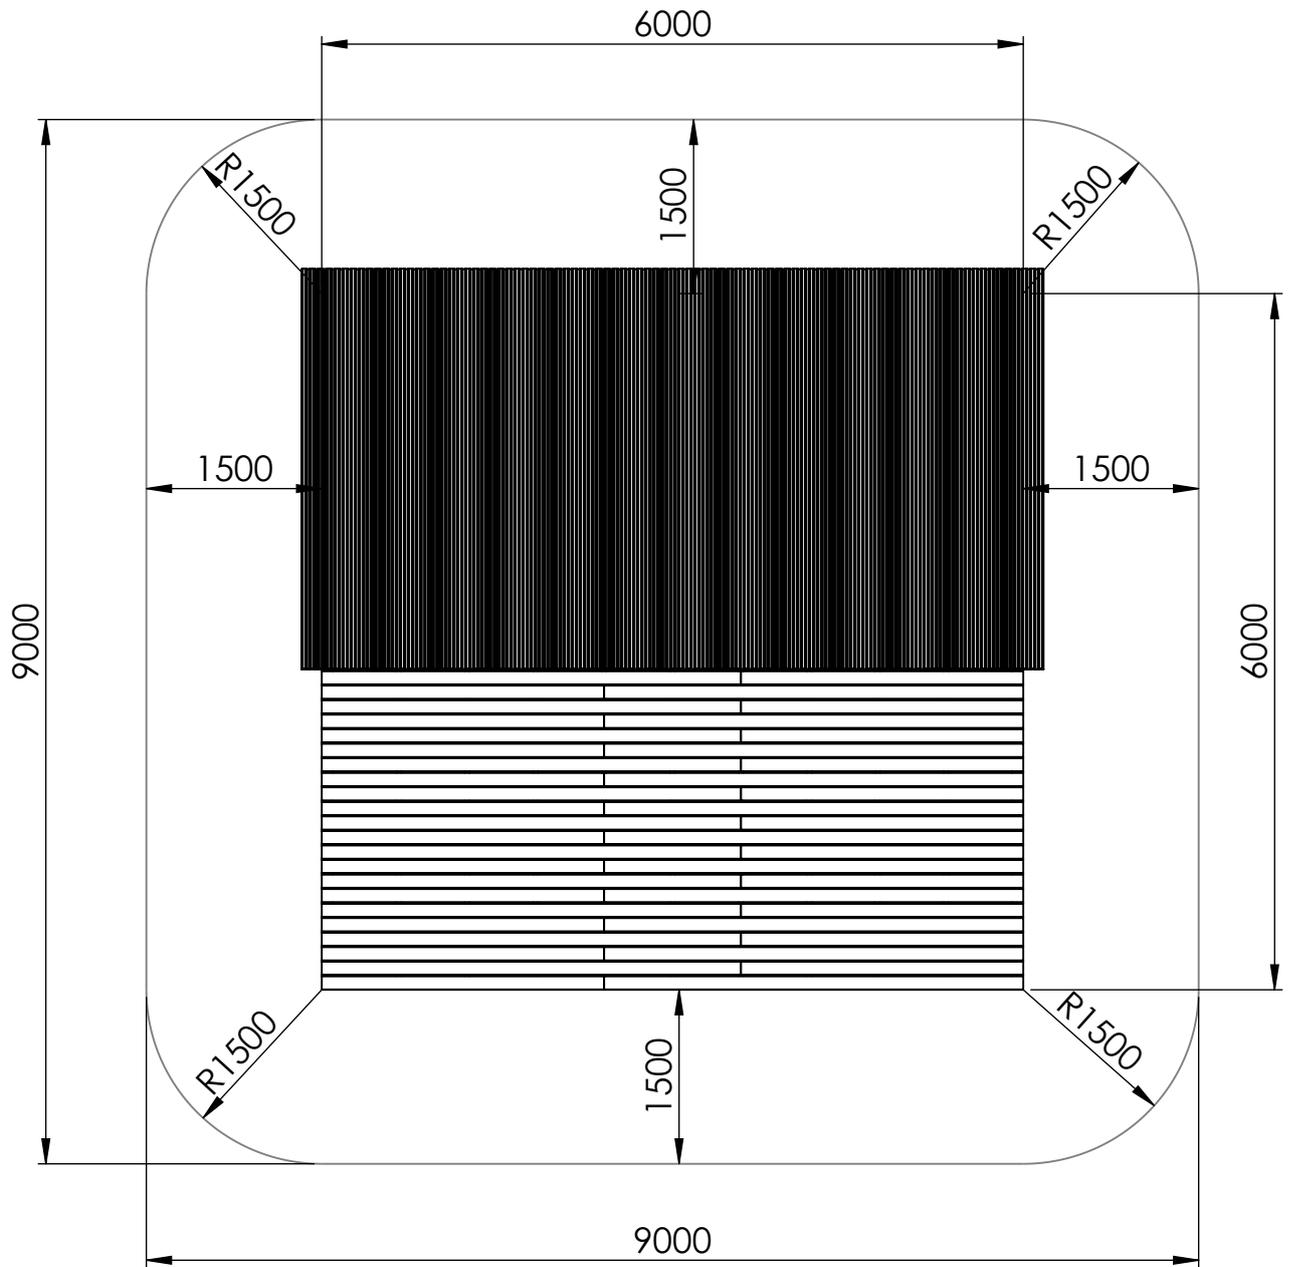

UNLESS OTHERWISE SPECIFIED:
DIMENSIONS ARE IN MILLIMETERS
WEIGHT ARE IN KILOGRAMM

PART NUMBER / DWG NO.:

VP101

	NAME	SIGNATURE	DATE	REVISION
DRAWN	M.Rebase		17.09.2025	
APPV'D				

DESCRIPTION:

SHELTER- STAGE 6x6m



Tiptiptap OÜ

MATERIAL:


A4

WEIGHT:

SCALE: 1:65

SHEET 2 OF 18

foundation

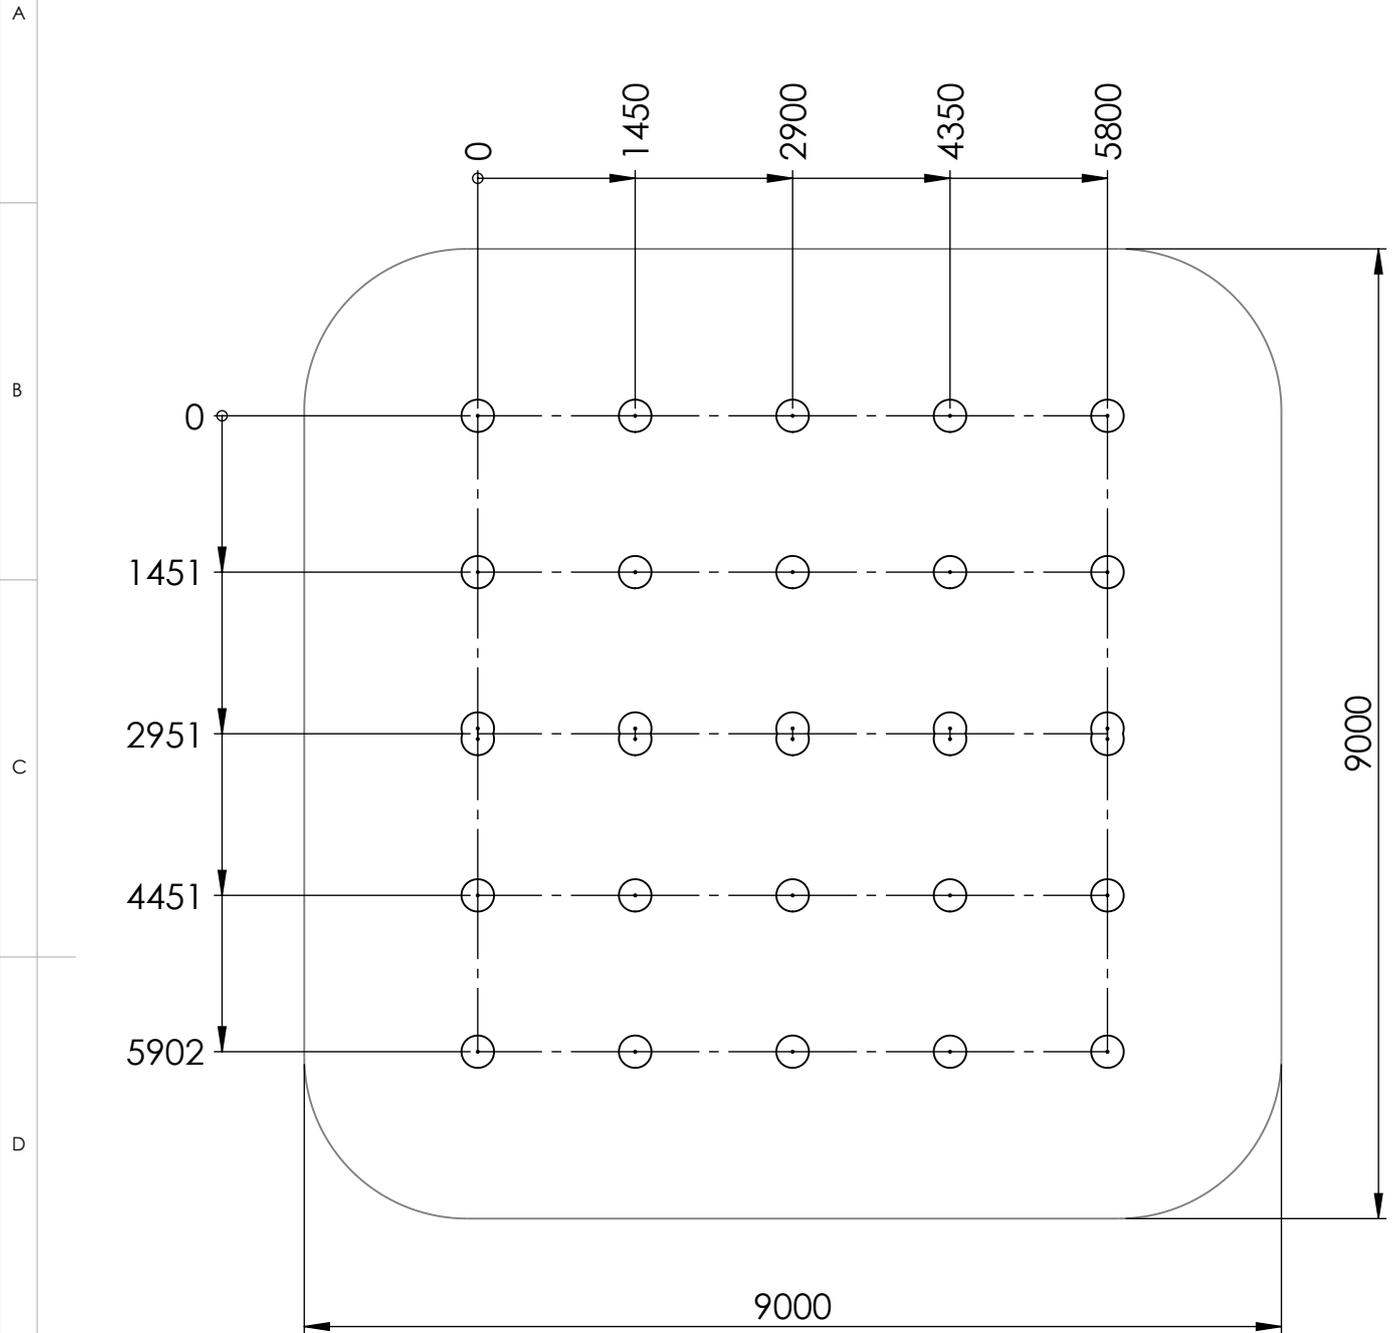

UNLESS OTHERWISE SPECIFIED:
DIMENSIONS ARE IN MILLIMETERS
WEIGHT ARE IN KILOGRAMM

PART NUMBER / DWG NO.:

VP101

	NAME	SIGNATURE	DATE	REVISION
DRAWN	M.Rebase		17.09.2025	
APPV'D				

DESCRIPTION:

SHELTER- STAGE 6x6m



Tiptap OÜ

MATERIAL:

A4

WEIGHT:

SCALE: 1:70

SHEET 3 OF 18

A



B

C

D

E

F

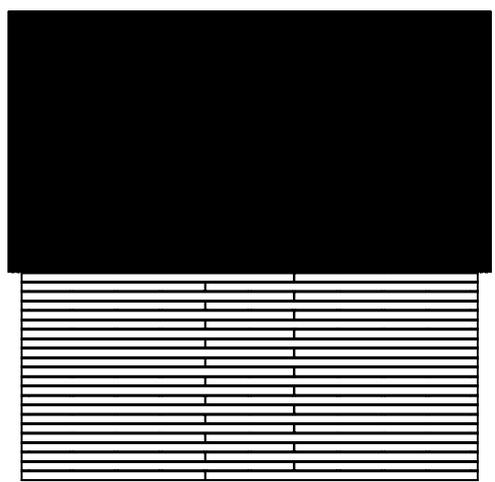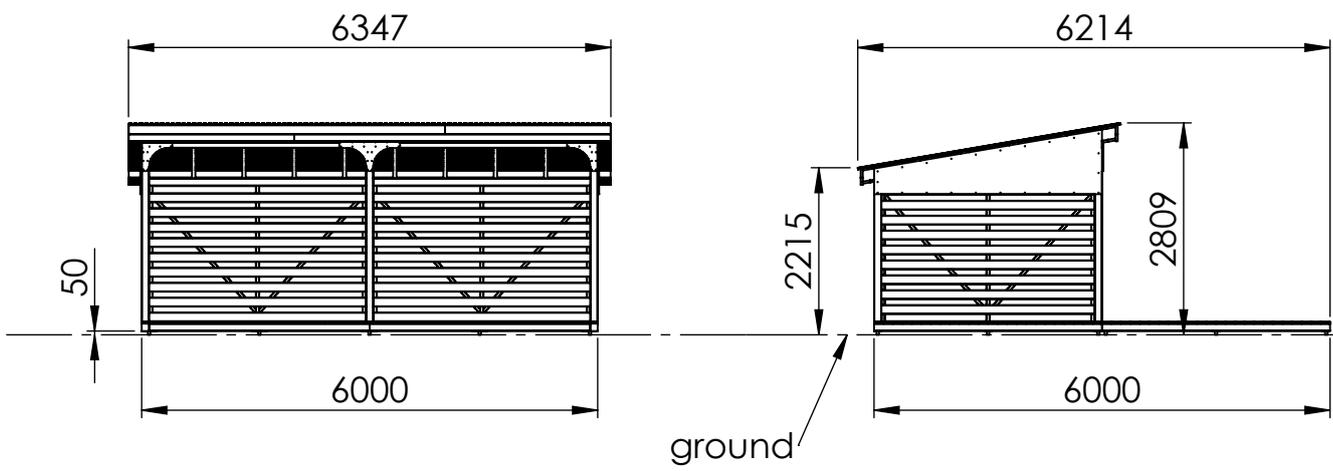

UNLESS OTHERWISE SPECIFIED: DIMENSIONS ARE IN MILLIMETERS WEIGHT ARE IN KILOGRAMM				
	NAME	SIGNATURE	DATE	REVISION
DRAWN	M.Rebase		17.09.2025	
APPV'D				

PART NUMBER / DWG NO.:	VP101
DESCRIPTION:	SHELTER- STAGE 6x6m

Tiptiptap OÜ

MATERIAL:		A4
WEIGHT:	SCALE: 1:100	SHEET 4 OF 18

A


B

C


D

E

F

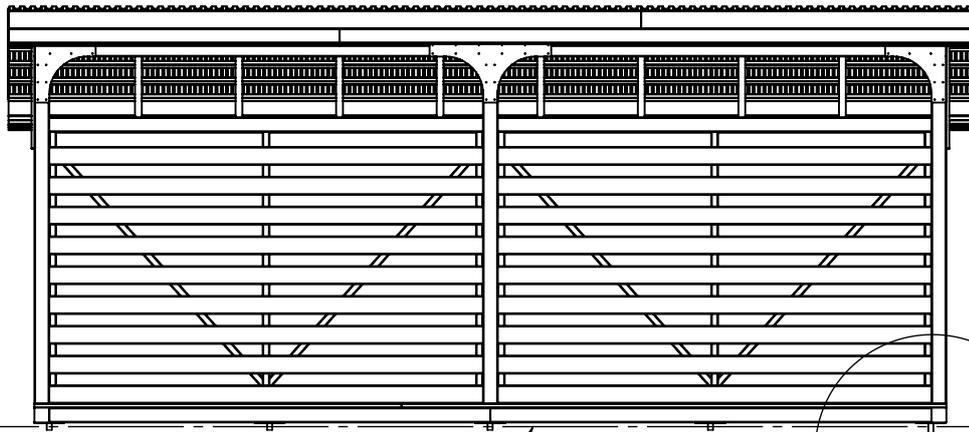


ground

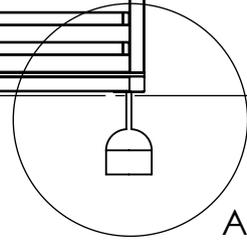

A

DETAIL A
SCALE 1 : 15

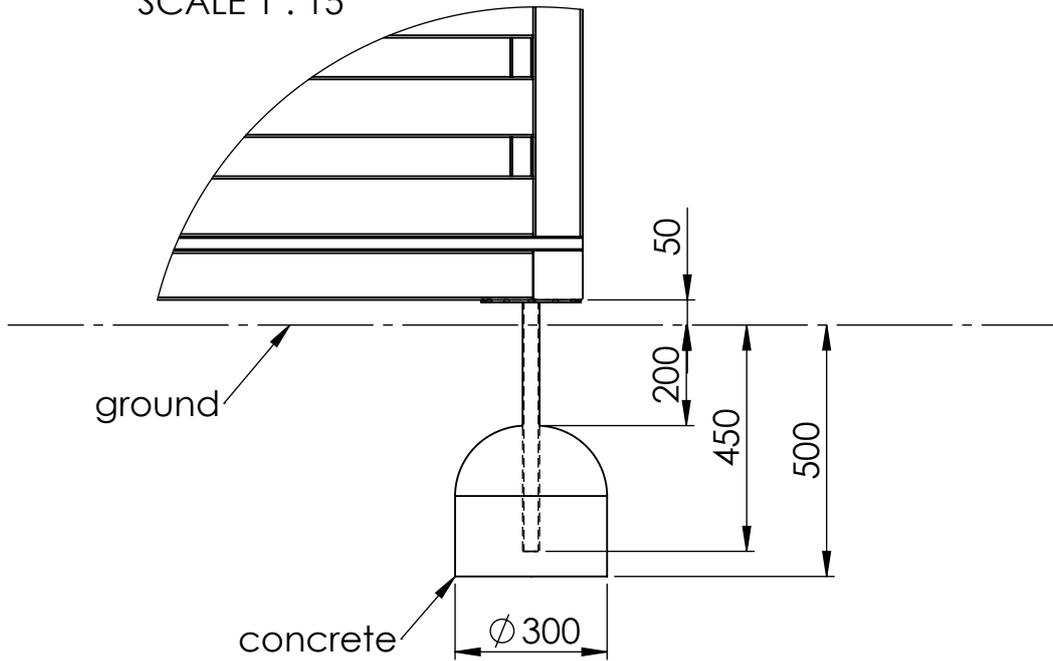

ground

concrete

PART NUMBER / DWG NO.:

VP101

UNLESS OTHERWISE SPECIFIED:
DIMENSIONS ARE IN MILLIMETERS
WEIGHT ARE IN KILOGRAMM

	NAME	SIGNATURE	DATE	REVISION
DRAWN	M.Rebase		17.09.2025	
APPV'D				

DESCRIPTION:

SHELTER- STAGE 6x6m

MATERIAL:

A4

WEIGHT:



SCALE: 1:50

SHEET 5 OF 18



Tiptiptap OÜ

1	2
98x98x2902	12
98x98x3000	4

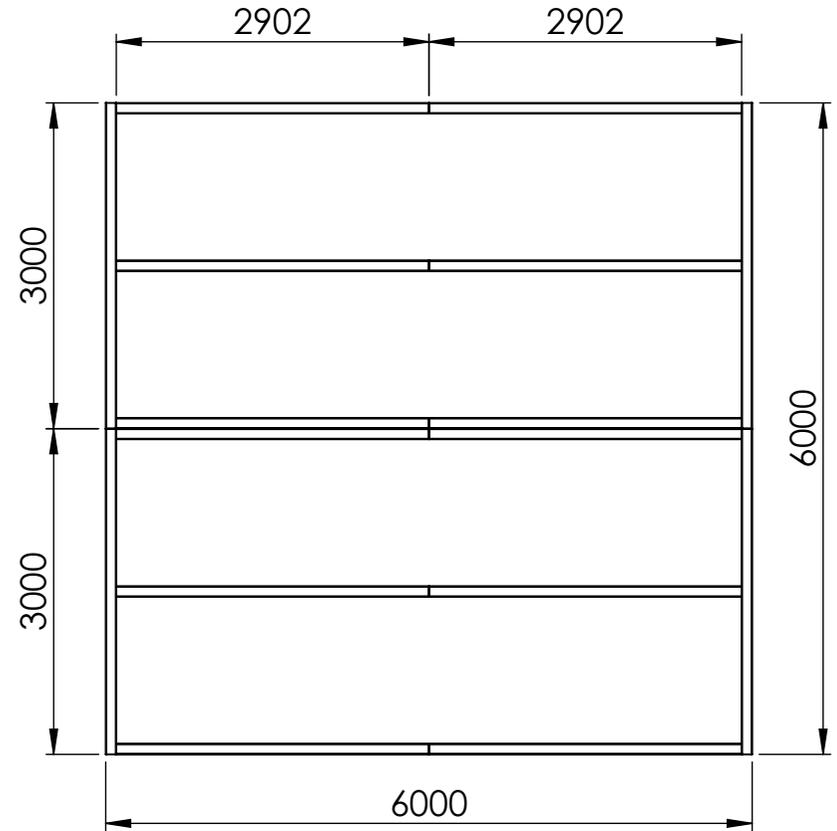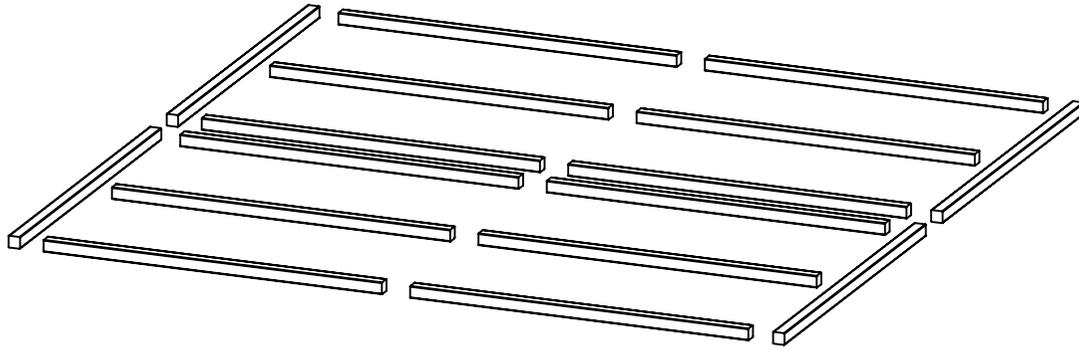

UNLESS OTHERWISE SPECIFIED:
DIMENSIONS ARE IN MILLIMETERS
WEIGHT ARE IN KILOGRAMM

	NAME	SIGNATURE	DATE	REVISION
DRAWN	M.Rebase		17.09.2025	
APPV'D				


PART NUMBER / DWG NO.:
VP101

DESCRIPTION:
SHELTER- STAGE 6x6m



MATERIAL: A4

WEIGHT: SCALE: 1:70 SHEET 6 OF 18

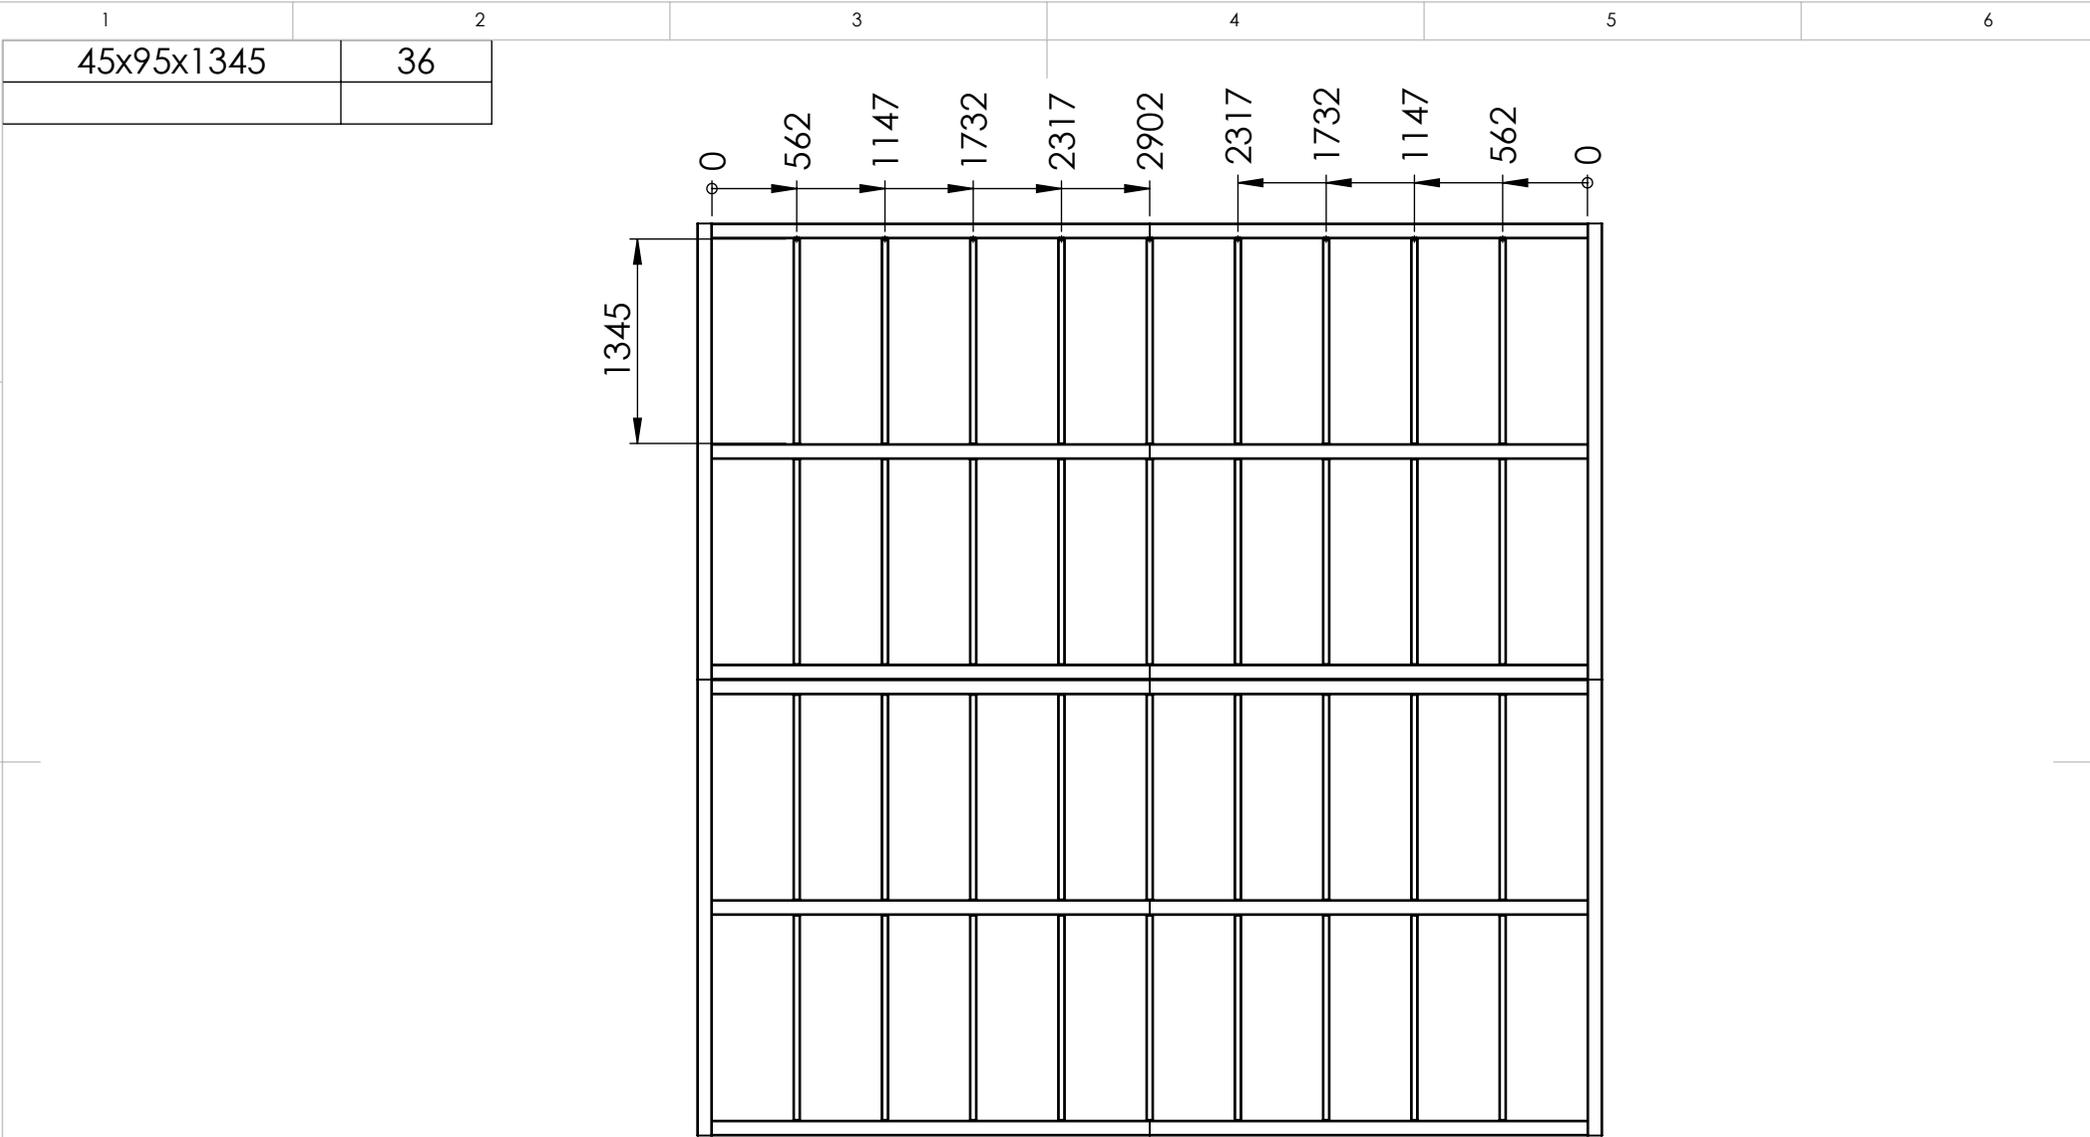

UNLESS OTHERWISE SPECIFIED:
 DIMENSIONS ARE IN MILLIMETERS
 WEIGHT ARE IN KILOGRAMM

PART NUMBER / DWG NO.: **VP101**

	NAME	SIGNATURE	DATE	REVISION
DRAWN	M.Rebase		17.09.2025	
APPV'D				

DESCRIPTION:
SHELTER- STAGE 6x6m




MATERIAL:	A4
WEIGHT:	SCALE: 1:50
	SHEET 7 OF 18

A
B
C
D


A
B
C

1	2	3	4	5	6
28x120x2415	48				
28x120x3585	48				

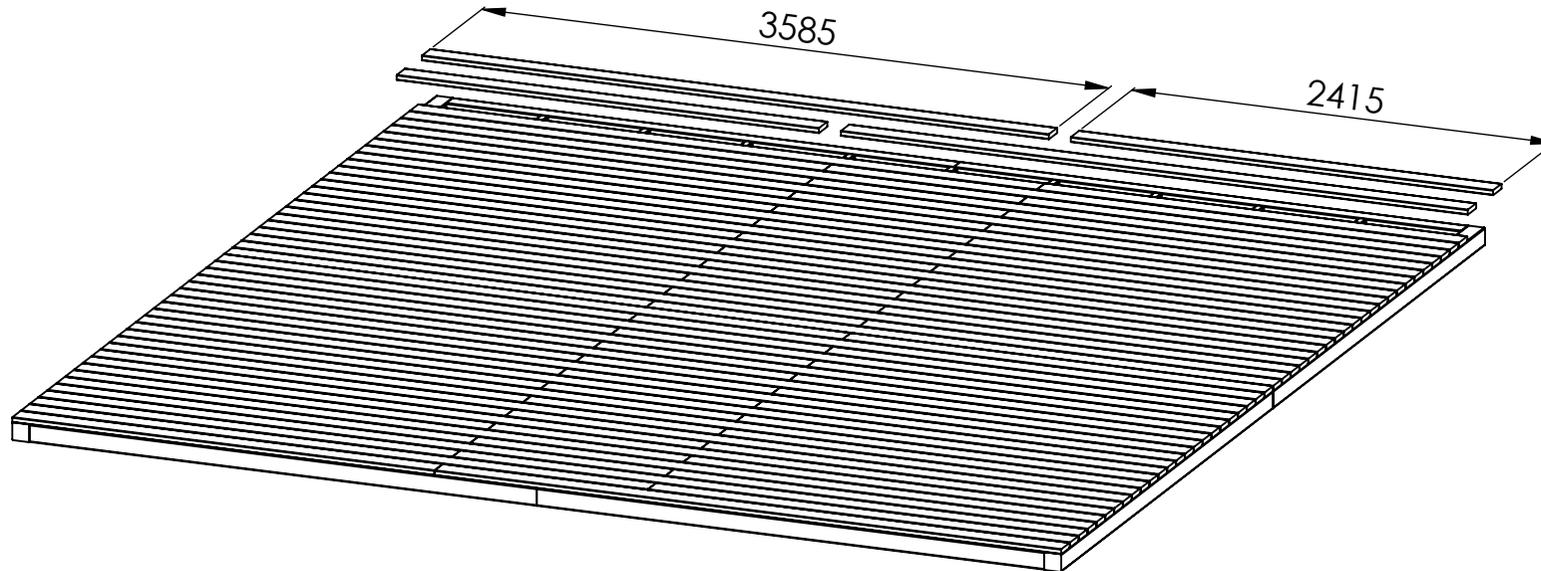

UNLESS OTHERWISE SPECIFIED: DIMENSIONS ARE IN MILLIMETERS WEIGHT ARE IN KILOGRAMM					PART NUMBER / DWG NO.: VP101		
	NAME	SIGNATURE	DATE	REVISION	DESCRIPTION: SHELTER- STAGE 6x6m		
DRAWN	M.Rebase		17.09.2025				
APPV'D							
 Tiptap OÜ					MATERIAL:		A4
					WEIGHT:		SCALE: 1:40

1	2	3	4	5	6
98x98x1800	3				
98x98x2300	3				

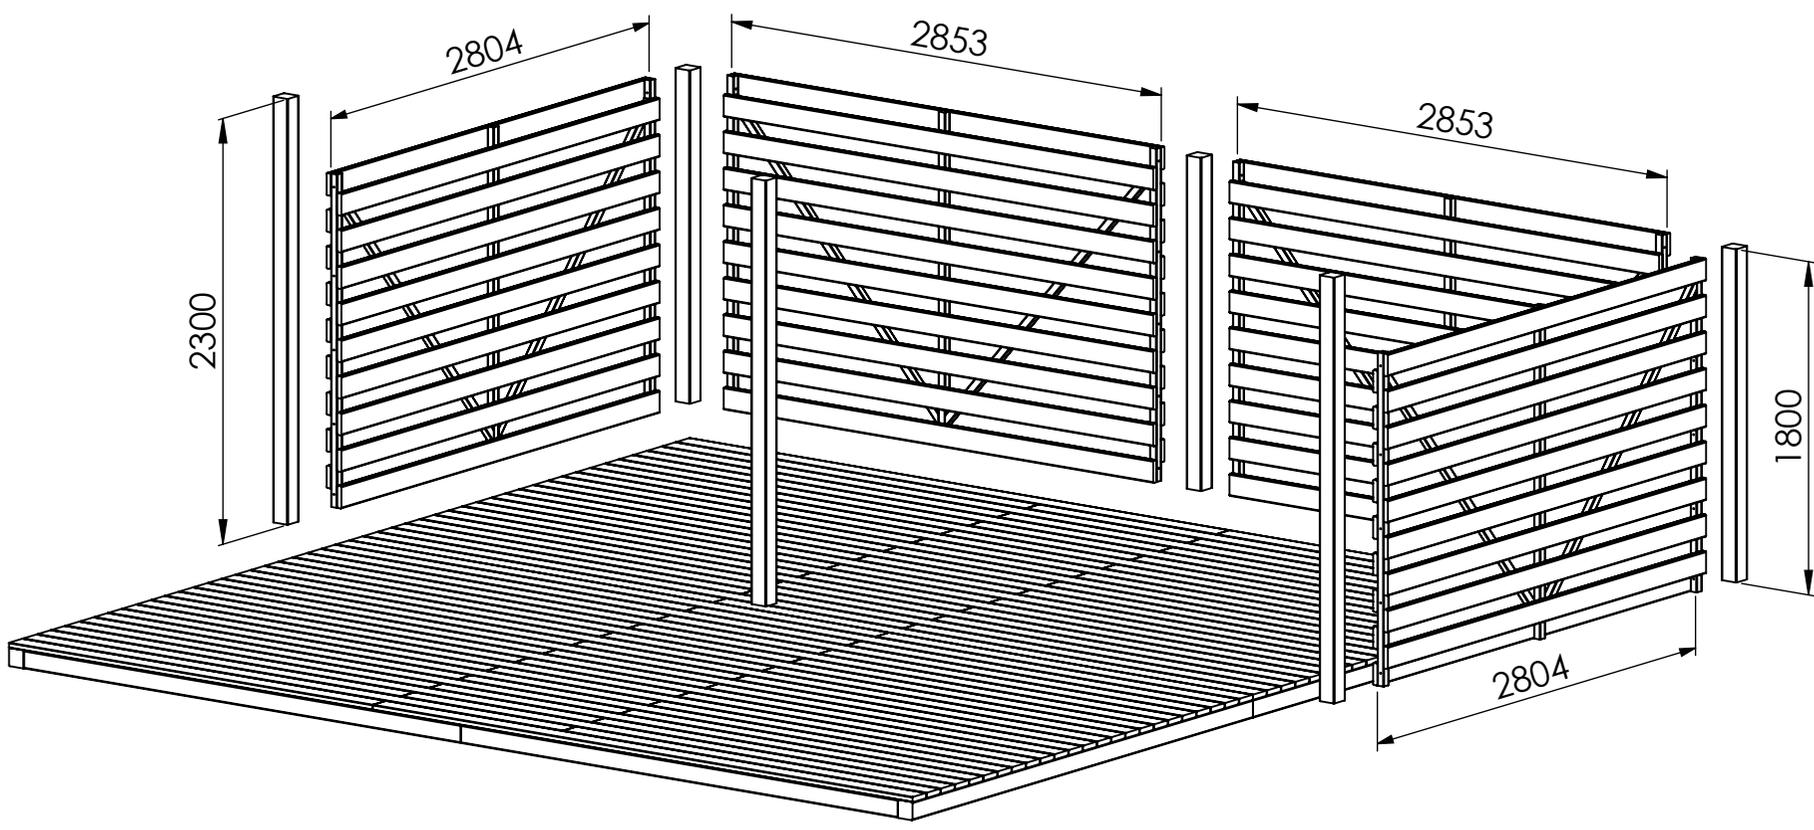

UNLESS OTHERWISE SPECIFIED:
 DIMENSIONS ARE IN MILLIMETERS
 WEIGHT ARE IN KILOGRAMM

	NAME	SIGNATURE	DATE	REVISION
DRAWN	M.Rebase		17.09.2025	
APPV'D				




PART NUMBER / DWG NO.:
VP101

DESCRIPTION:
SHELTER- STAGE 6x6m



MATERIAL:	A4
WEIGHT:	SCALE: 1:40
	SHEET 9 OF 18

42x45x1800	6
42x45x2099	4
28x120x2853	36

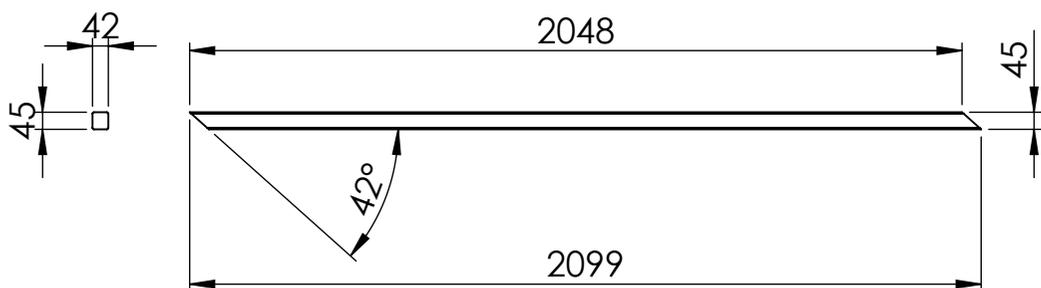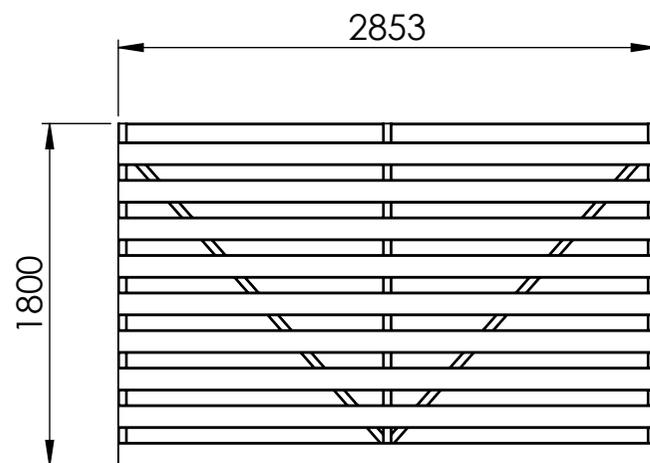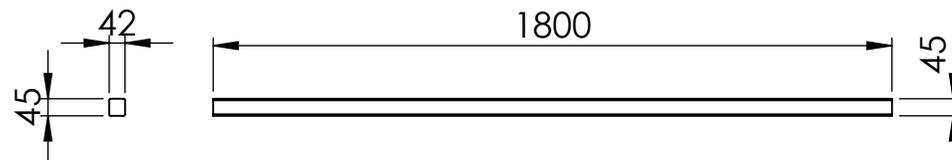

UNLESS OTHERWISE SPECIFIED:
DIMENSIONS ARE IN MILLIMETERS
WEIGHT ARE IN KILOGRAMM

PART NUMBER / DWG NO.: **VP101**

	NAME	SIGNATURE	DATE	REVISION
DRAWN	M.Rebase		17.09.2025	
APPV'D				




DESCRIPTION:
SHELTER- STAGE 6x6m



Tiptaptap OÜ
Tiptaptap OÜ
Veetorni 9,
Jüri alevik, Rae vald,
75301 Harjumaa

MATERIAL:	A4
WEIGHT:	SCALE: 1:40 SHEET 10 OF 18

42x45x1800	6
42x45x2083	4
28x120x2804	36

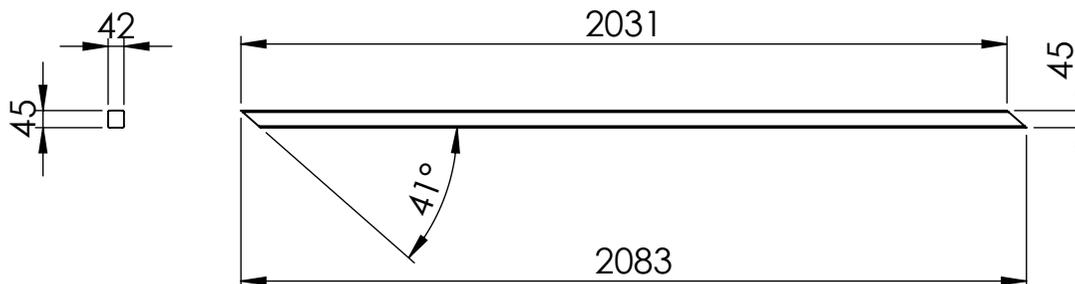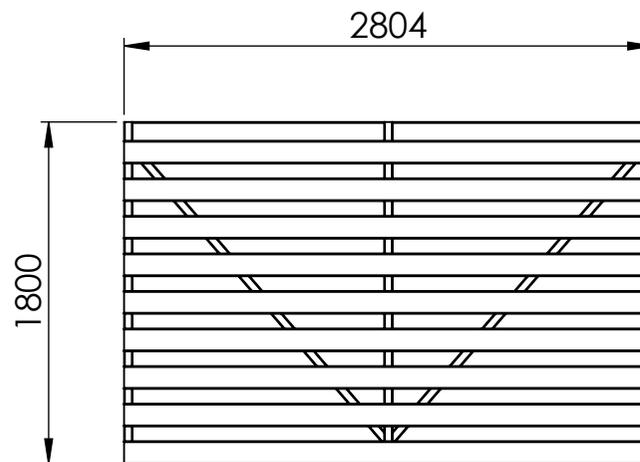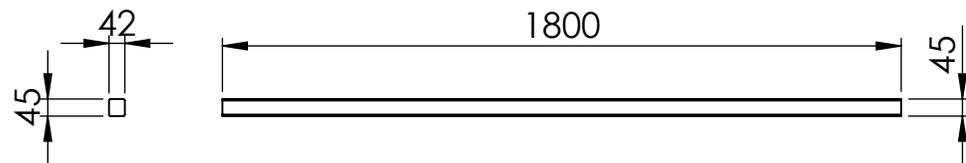

UNLESS OTHERWISE SPECIFIED:
DIMENSIONS ARE IN MILLIMETERS
WEIGHT ARE IN KILOGRAMM

PART NUMBER / DWG NO.:
VP101

	NAME	SIGNATURE	DATE	REVISION
DRAWN	M.Rebase		17.09.2025	
APPV'D				

DESCRIPTION:
SHELTER- STAGE 6x6m




Tiptaptap OÜ
Veetorni 9,
Jüri alevik, Rae vald,
75301 Harjumaa

MATERIAL:	A4
WEIGHT:	SCALE: 1:40
	SHEET 11 OF 18

98x98x3000

4

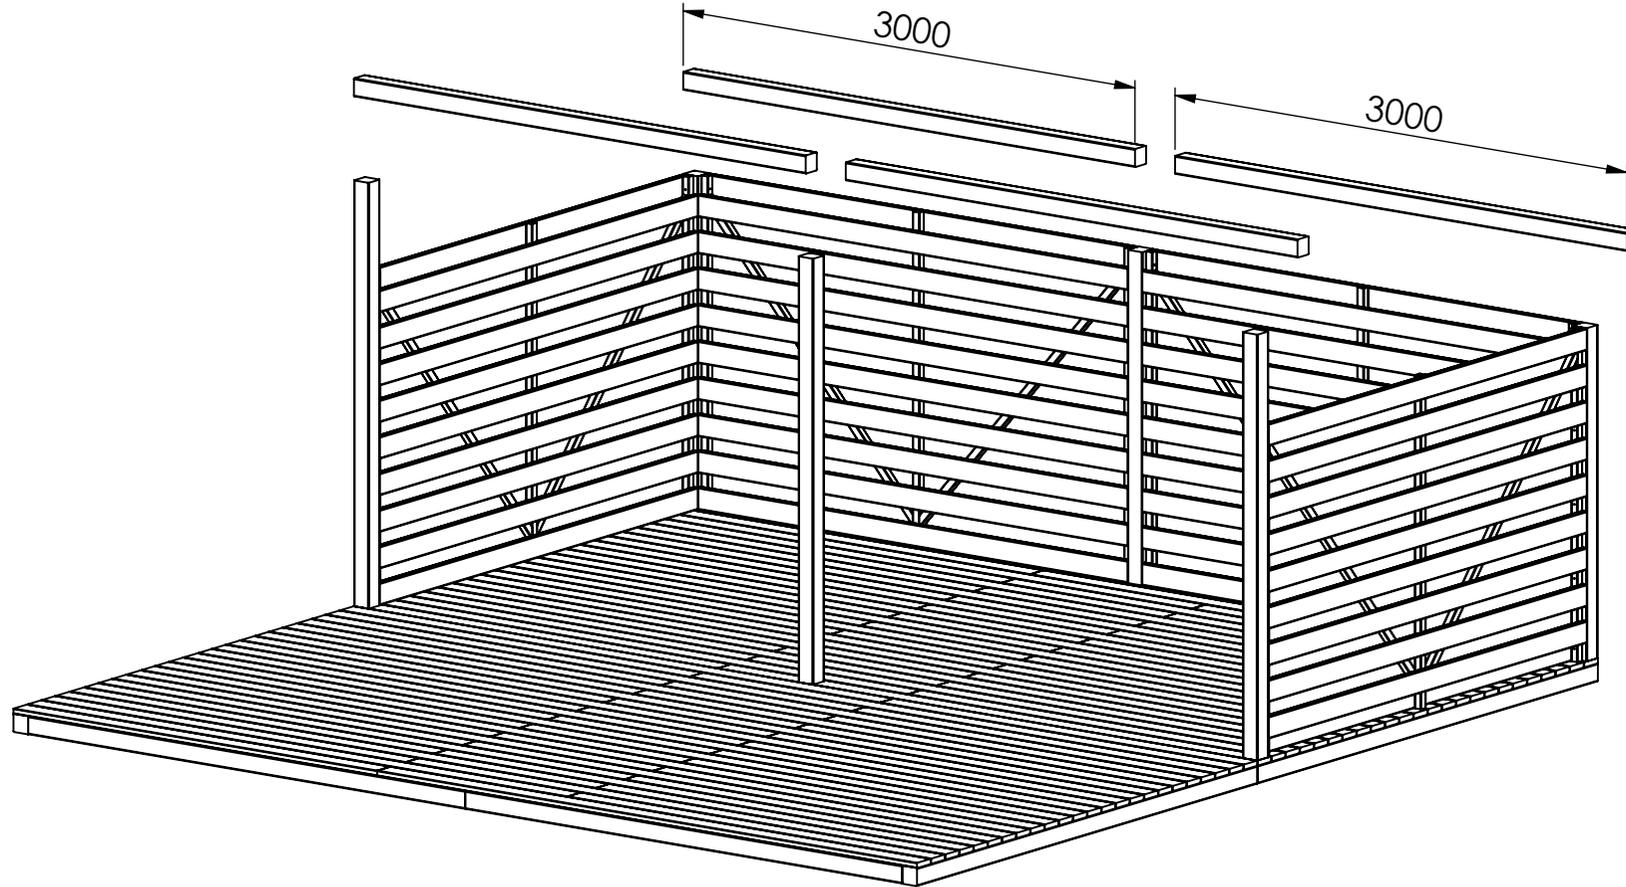

UNLESS OTHERWISE SPECIFIED:
DIMENSIONS ARE IN MILLIMETERS
WEIGHT ARE IN KILOGRAMM

PART NUMBER / DWG NO.:

VP101

	NAME	SIGNATURE	DATE	REVISION
DRAWN	M.Rebase		17.09.2025	
APPV'D				

DESCRIPTION:

SHELTER- STAGE 6x6m

MATERIAL:

A4

WEIGHT:



SCALE: 1:40

SHEET 12 OF 18



Tiptiptap OÜ

0 662 1323 1985 2647 3308 3970 4632 5293

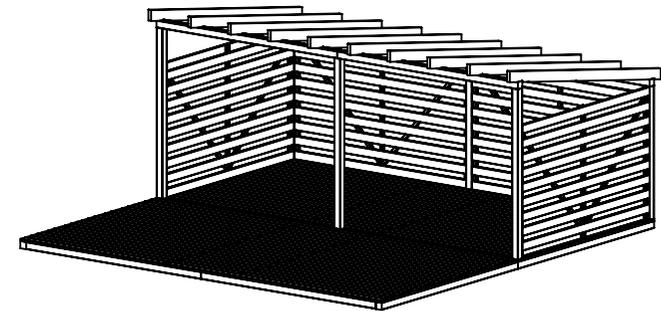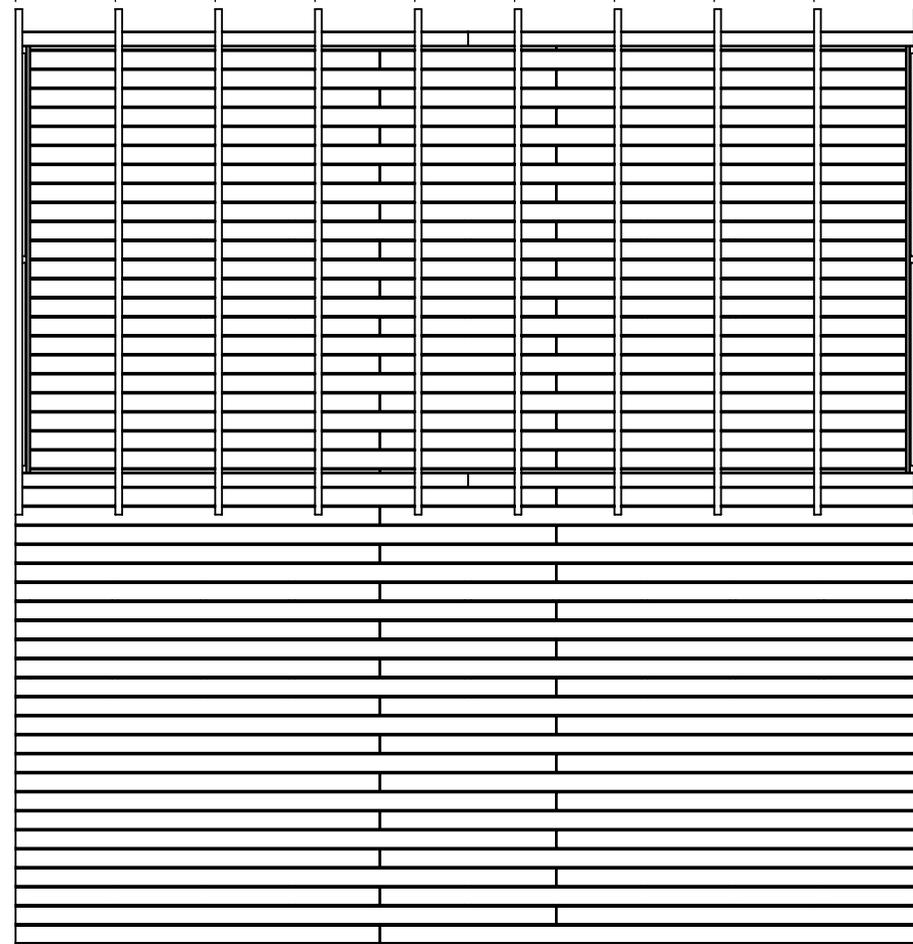

UNLESS OTHERWISE SPECIFIED:
DIMENSIONS ARE IN MILLIMETERS
WEIGHT ARE IN KILOGRAMM

	NAME	SIGNATURE	DATE	REVISION
DRAWN	M.Rebase		17.09.2025	
APPV'D				



Tiptap OÜ

PART NUMBER / DWG NO.:

VP101

DESCRIPTION:

SHELTER- STAGE 6x6m

MATERIAL:



A4

WEIGHT:

SCALE: 1:50

SHEET 13 OF 18

1	2
45x145x3400	10

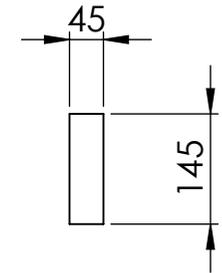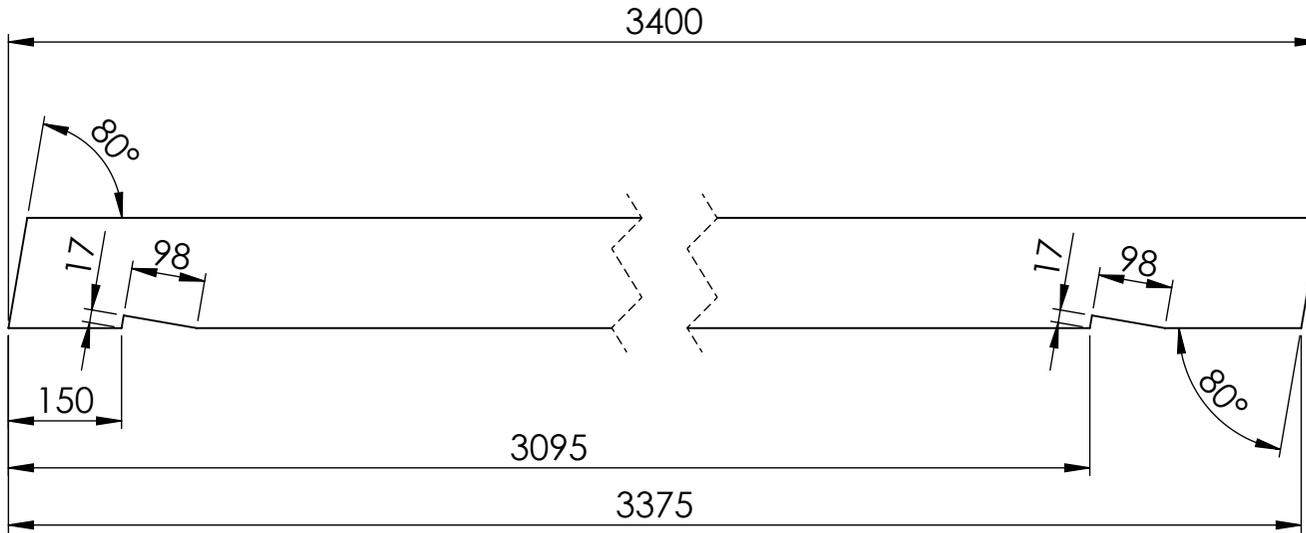

UNLESS OTHERWISE SPECIFIED:
DIMENSIONS ARE IN MILLIMETERS
WEIGHT ARE IN KILOGRAMM

PART NUMBER / DWG NO.:
VP101



	NAME	SIGNATURE	DATE	REVISION
DRAWN	M.Rebase		17.09.2025	
APPV'D				

DESCRIPTION:
SHELTER- STAGE 6x6m



MATERIAL:	A4
WEIGHT:	SCALE: 1:10 SHEET 14 OF 18

1	2
28x120x2178	6
28x120x4162	6

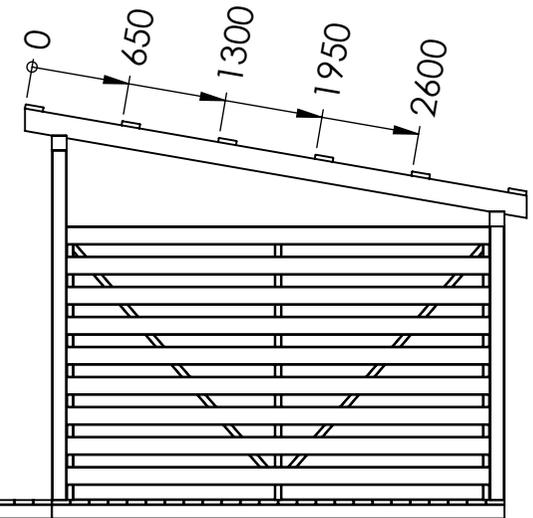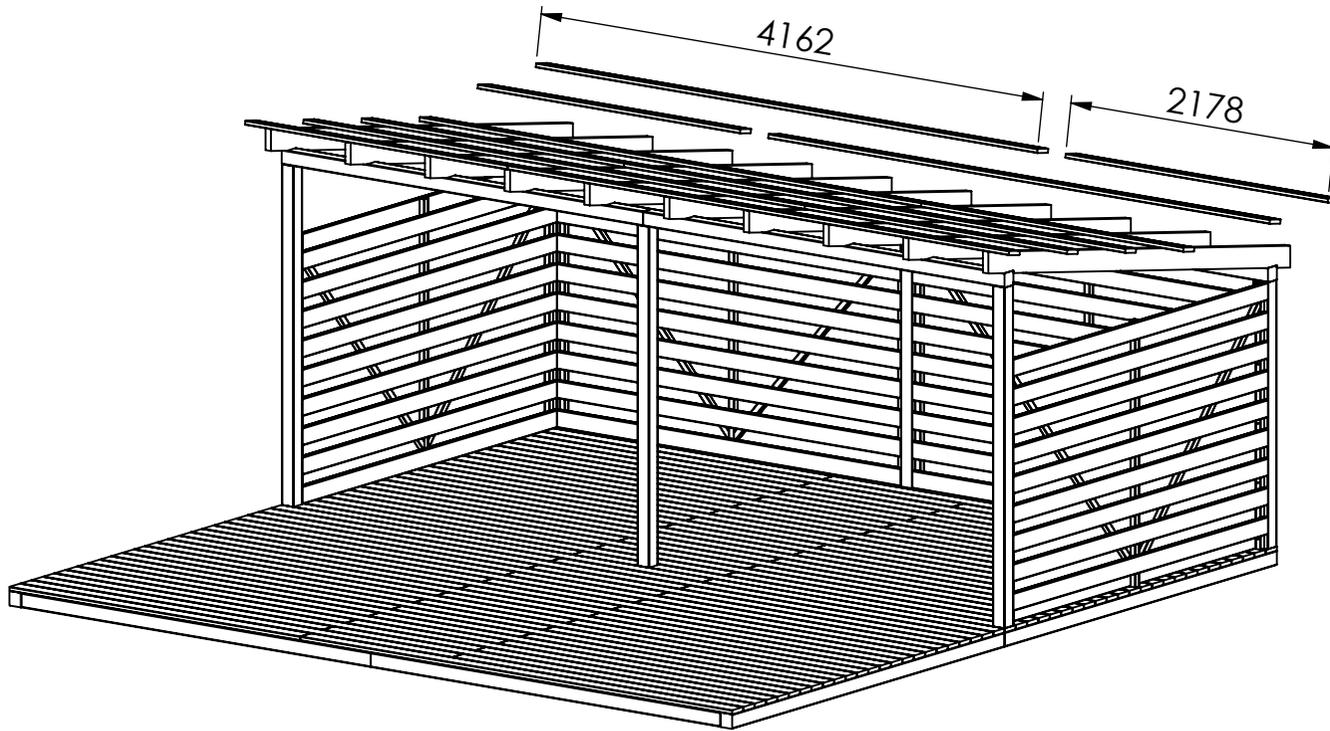


UNLESS OTHERWISE SPECIFIED:
DIMENSIONS ARE IN MILLIMETERS
WEIGHT ARE IN KILOGRAMM

	NAME	SIGNATURE	DATE	REVISION
DRAWN	M.Rebase		17.09.2025	
APPV'D				




PART NUMBER / DWG NO.:		VP101	
DESCRIPTION:			
SHELTER- STAGE 6x6m			
MATERIAL:		A4	
WEIGHT:		SCALE: 1:50	
		SHEET 15 OF 18	

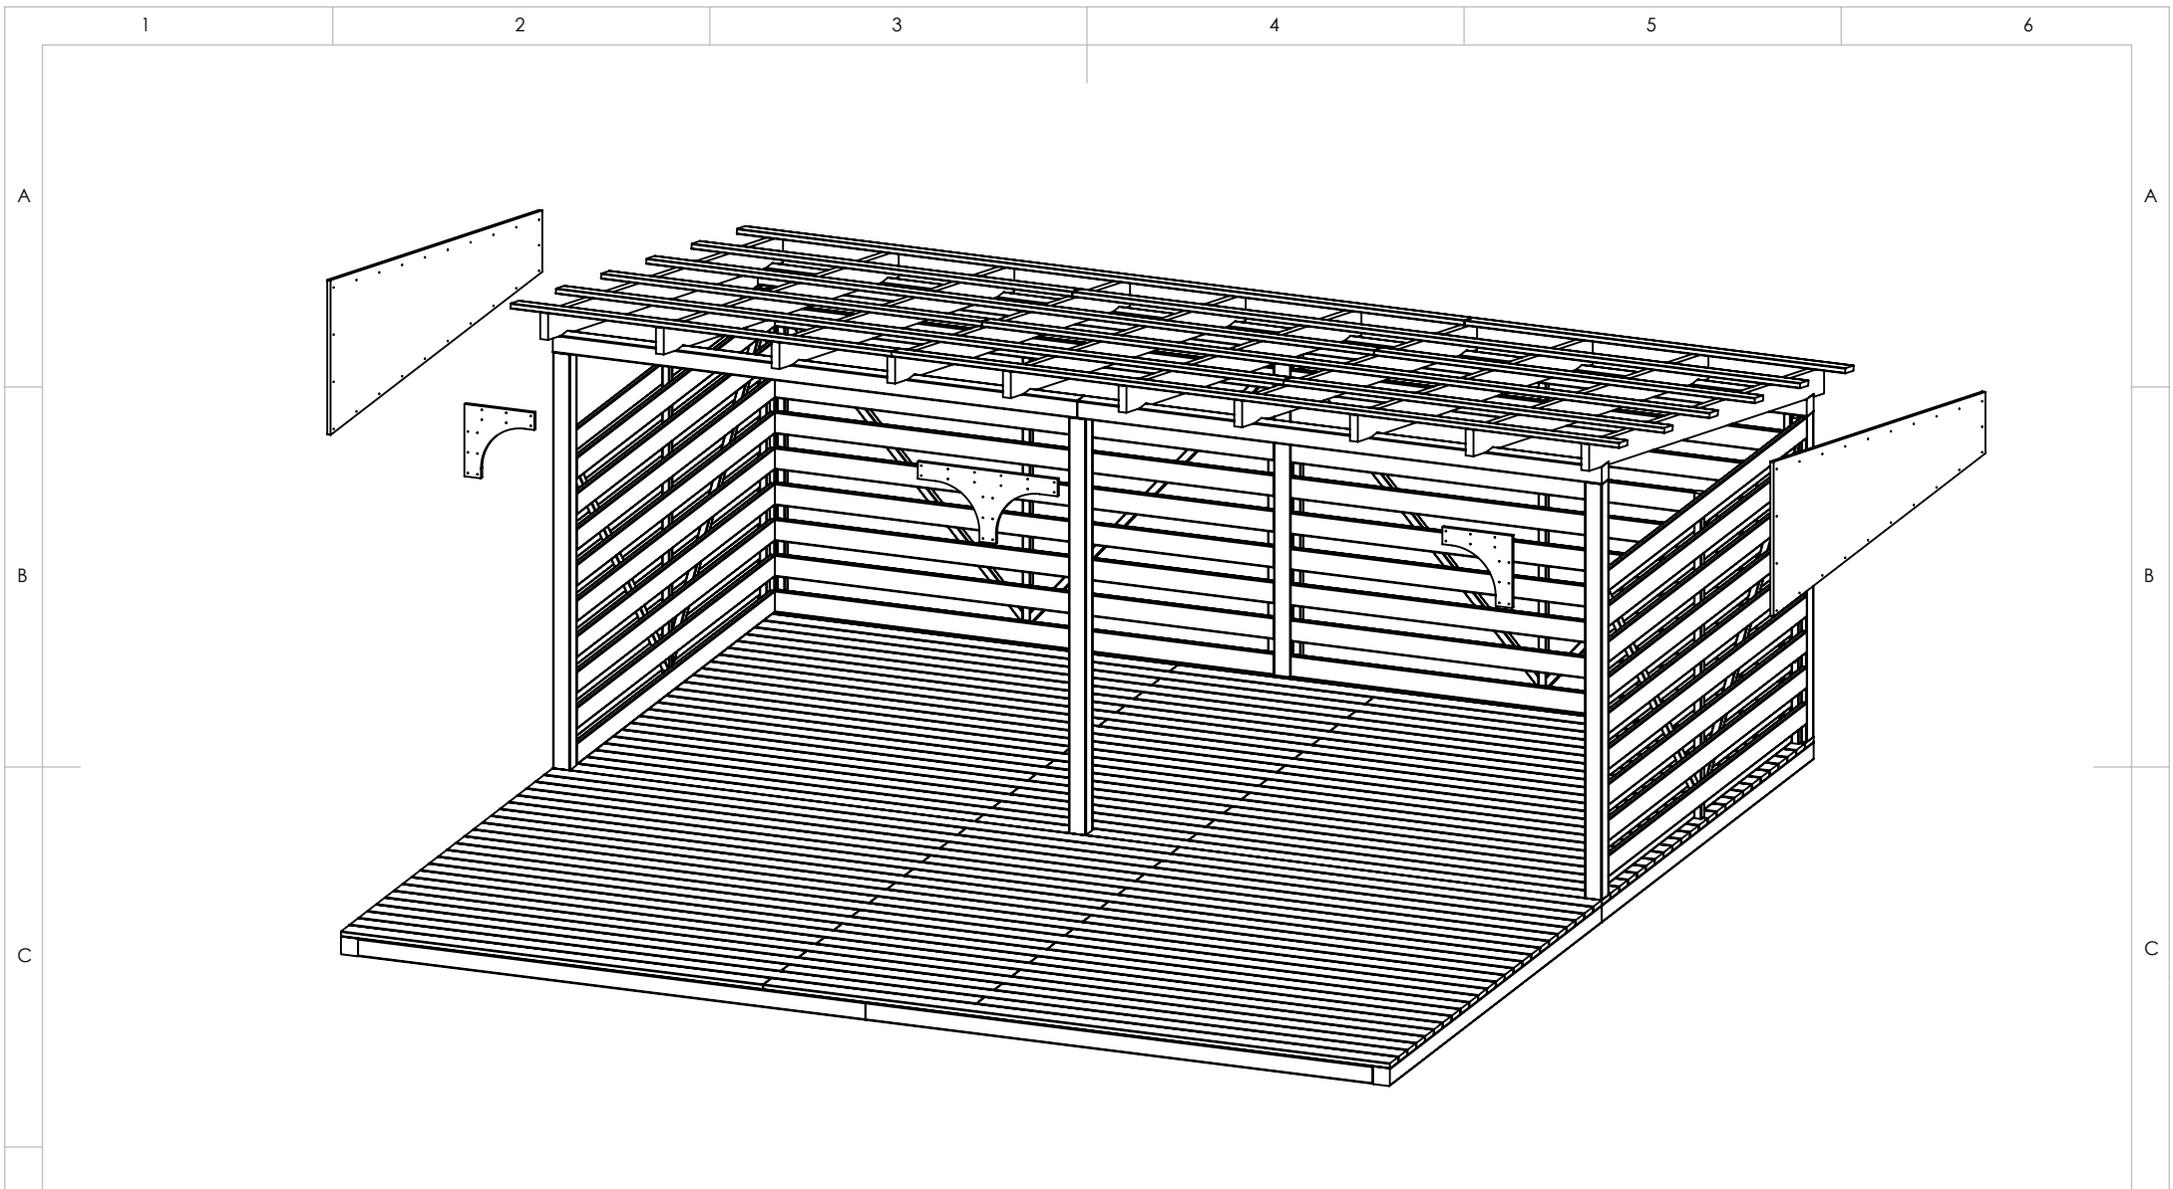

UNLESS OTHERWISE SPECIFIED: DIMENSIONS ARE IN MILLIMETERS WEIGHT ARE IN KILOGRAMM					PART NUMBER / DWG NO.: VP101	
	NAME	SIGNATURE	DATE	REVISION	DESCRIPTION: SHELTER- STAGE 6x6m	
DRAWN	M.Rebase		17.09.2025			
APPV'D						
 Tiptiptap ^{ÖÜ}					MATERIAL:	
					A4	
					WEIGHT:	SCALE: 1:40
					SHEET 16 OF 18	

1	2
28x95x2178	2
28x95x4162	2
28x120x2178	2
28x120x4162	2

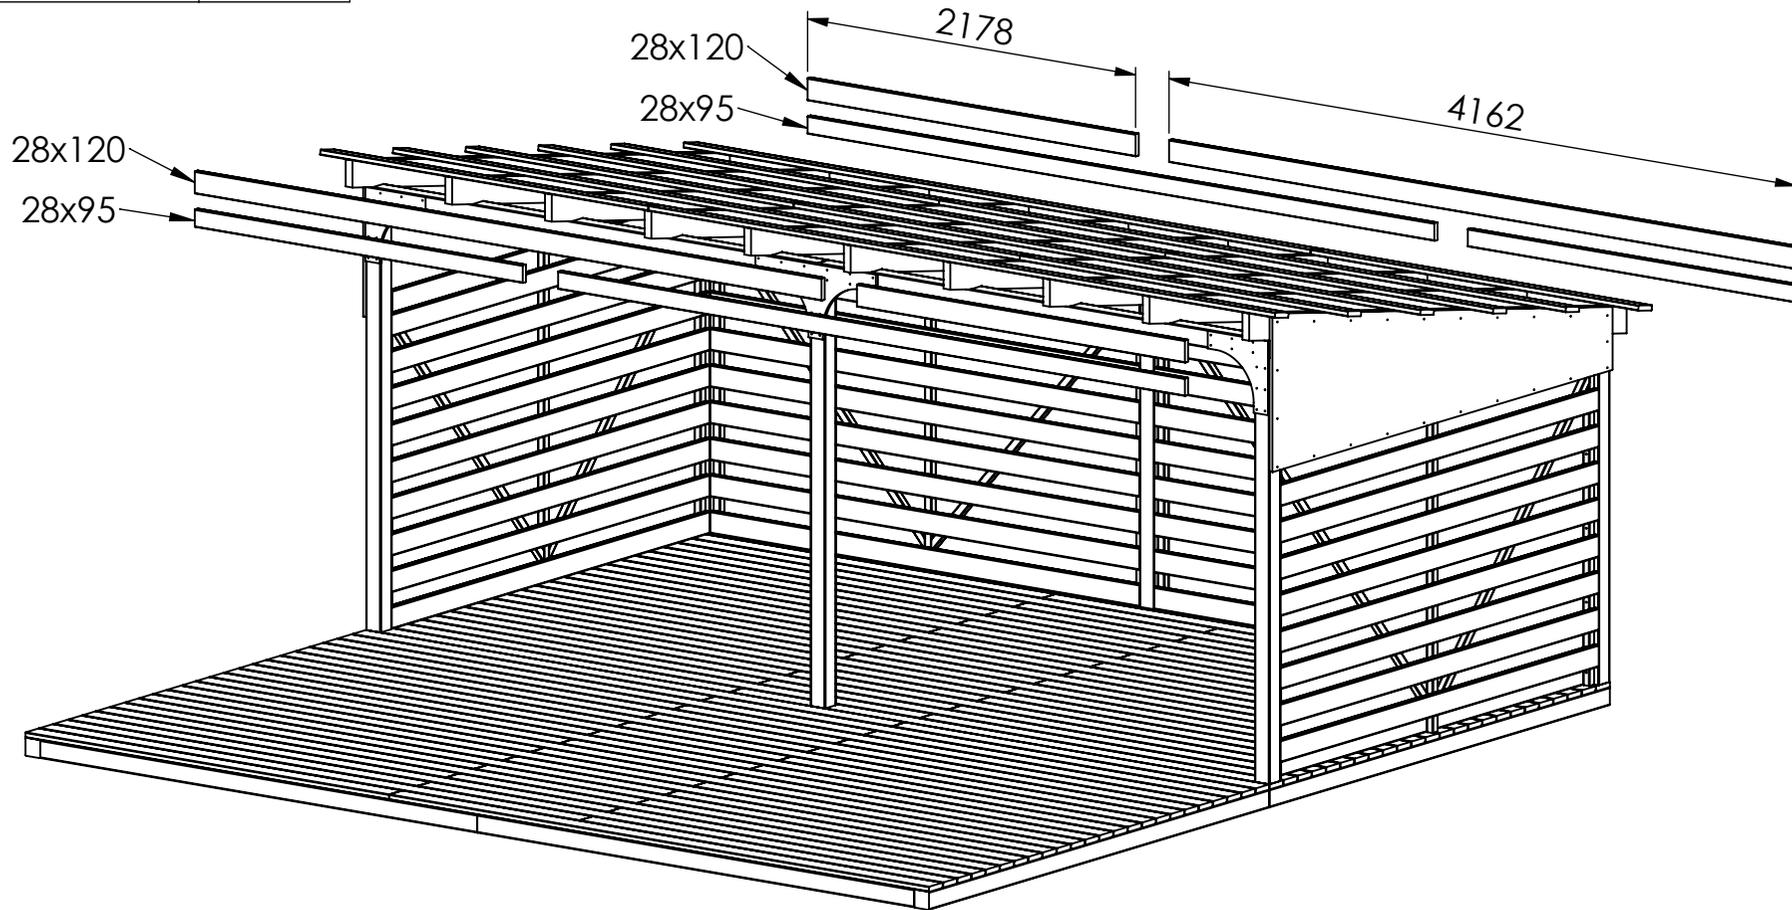

UNLESS OTHERWISE SPECIFIED:
 DIMENSIONS ARE IN MILLIMETERS
 WEIGHT ARE IN KILOGRAMM

	NAME	SIGNATURE	DATE	REVISION
DRAWN	M.Rebase		17.09.2025	
APPV'D				




PART NUMBER / DWG NO.:
VP101

DESCRIPTION:
SHELTER- STAGE 6x6m

MATERIAL:
A4

WEIGHT: SCALE: 1:40 SHEET 17 OF 18

1	2
28x95x2178	2
28x95x4162	2
28x73x2178	1
28x73x4162	1
28x40x2178	1
28x40x4162	1

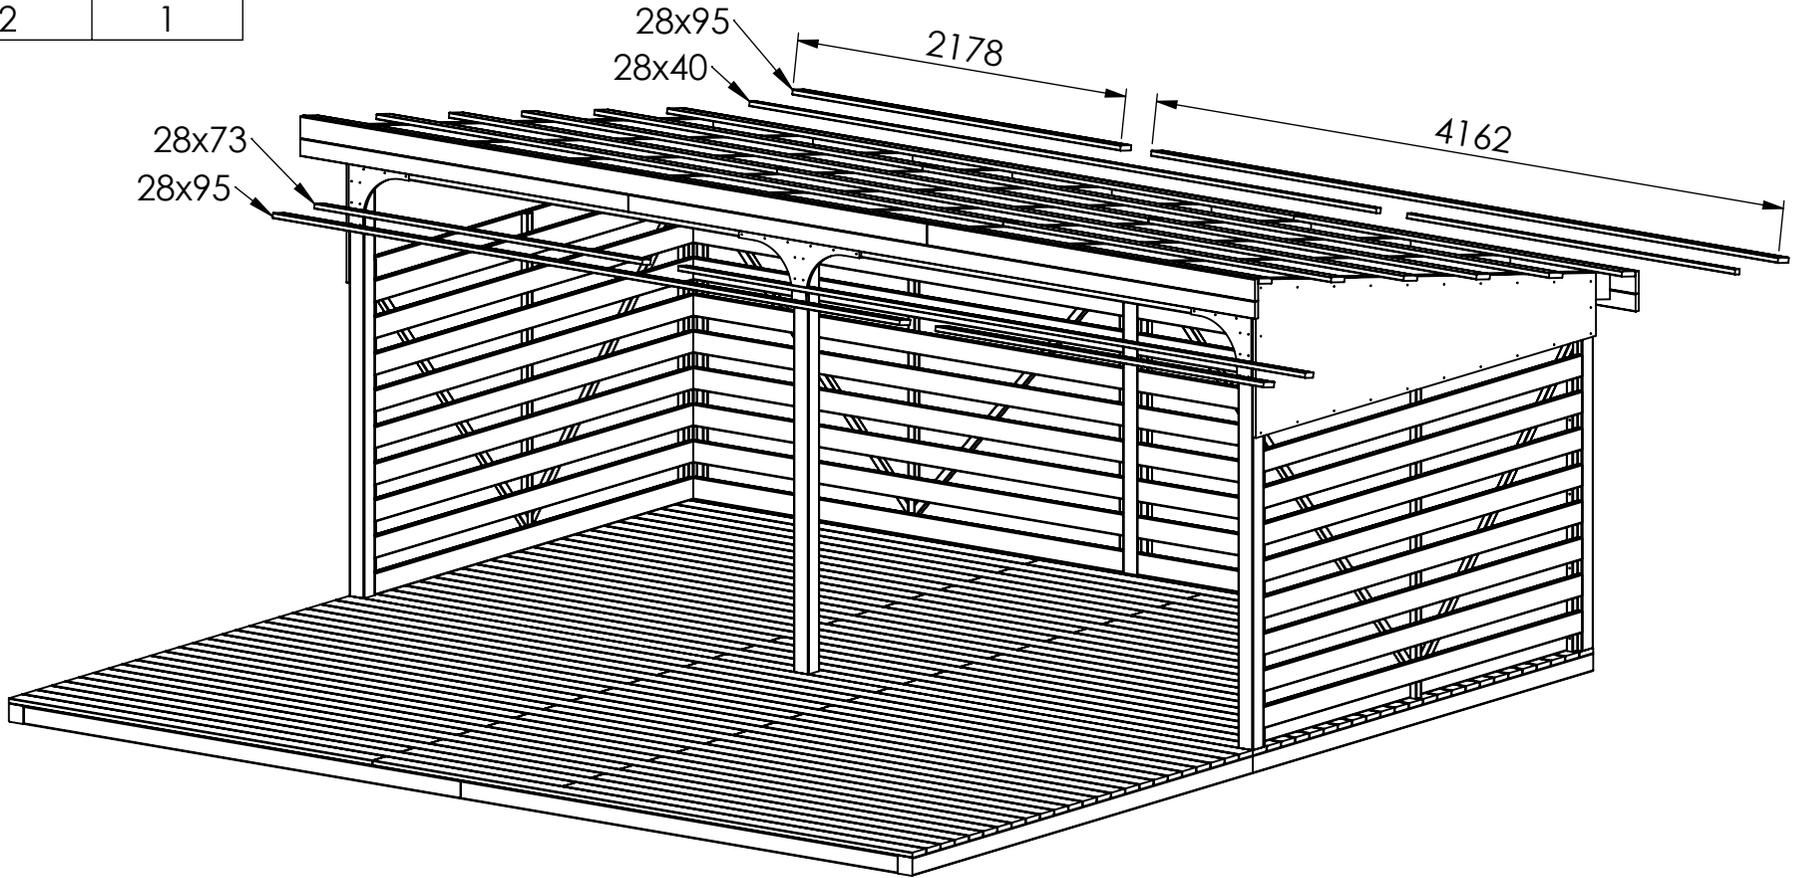

UNLESS OTHERWISE SPECIFIED:
DIMENSIONS ARE IN MILLIMETERS
WEIGHT ARE IN KILOGRAMM

PART NUMBER / DWG NO.:
VP101

	NAME	SIGNATURE	DATE	REVISION
DRAWN	M.Rebase		17.09.2025	
APPV'D				

DESCRIPTION:
SHELTER- STAGE 6x6m



MATERIAL:	A4
WEIGHT:	SCALE: 1:40
	SHEET 18 OF 18