

A

A


B

B

C

C

D

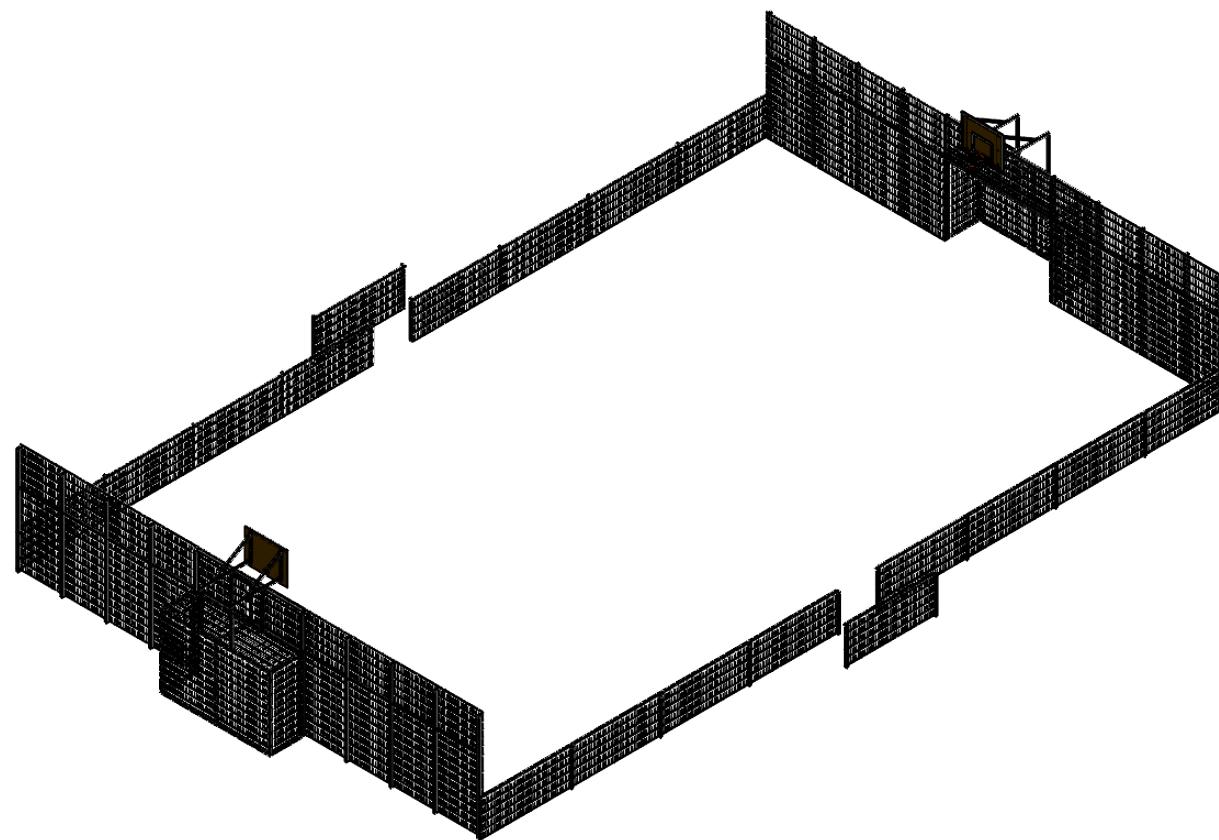

UNLESS OTHERWISE SPECIFIED:
DIMENSIONS ARE IN MILLIMETERS
WEIGHT ARE IN KILOGRAMM

	NAME	SIGNATURE	DATE
DRAWN	I.Agar		23/07/2025

Product code:

MFS002ZN

DESCRIPTION:

Multiarena metal 13m x 21m

Tiptiptap^{ÖÜ}

A4

WEIGHT:

SCALE: 1:150

SHEET 1 OF 14

A

A


B

B

C

C

D

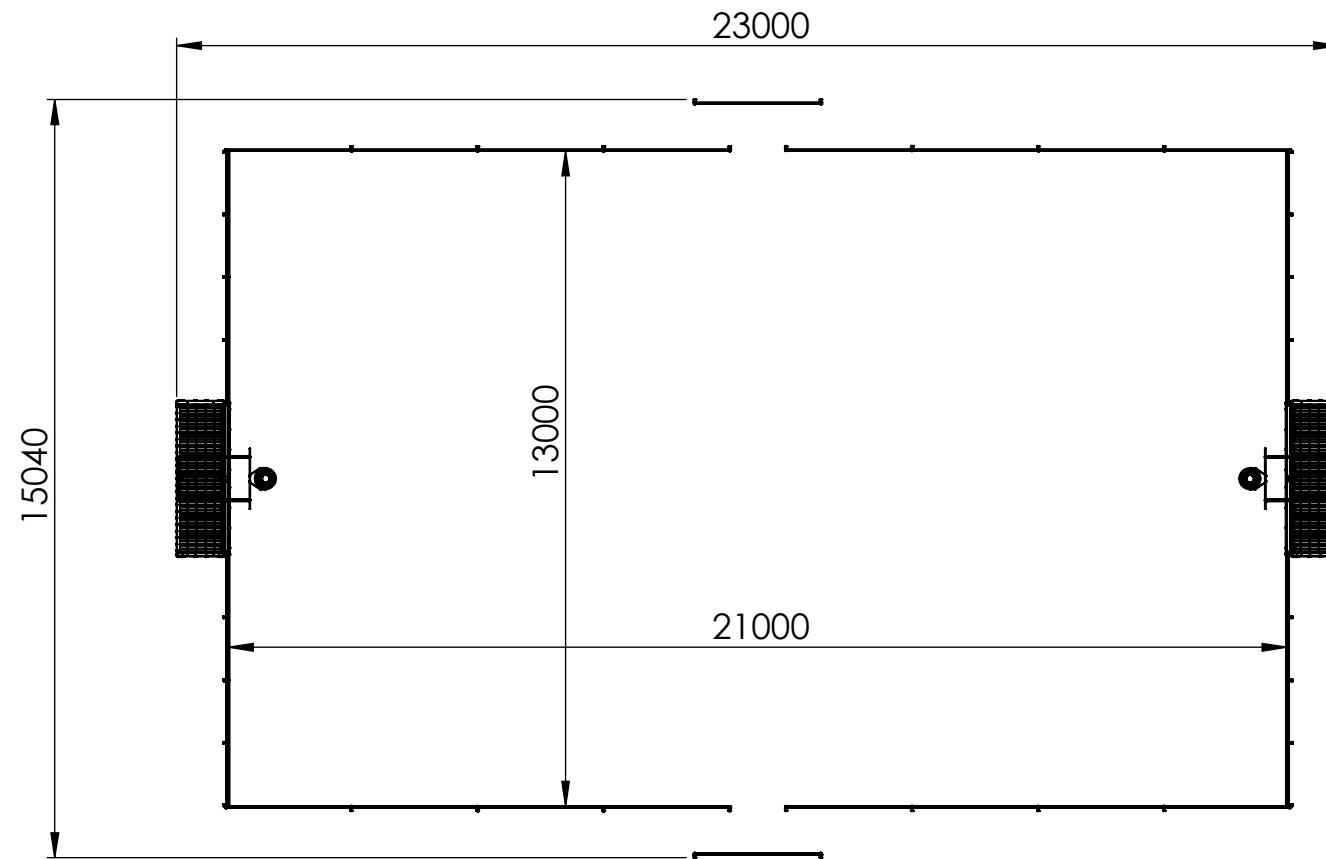

UNLESS OTHERWISE SPECIFIED:
DIMENSIONS ARE IN MILLIMETERS
WEIGHT ARE IN KILOGRAMM

	NAME	SIGNATURE	DATE
DRAWN	I.Agar		23/07/2025

Product code:

MFS002ZN

DESCRIPTION:

Multiarena metal 13m x 21m

Tiptiptap^{öö}

A4

WEIGHT:

SCALE: 1:150

SHEET 2 OF 14

A

A


B

B

C

C

D

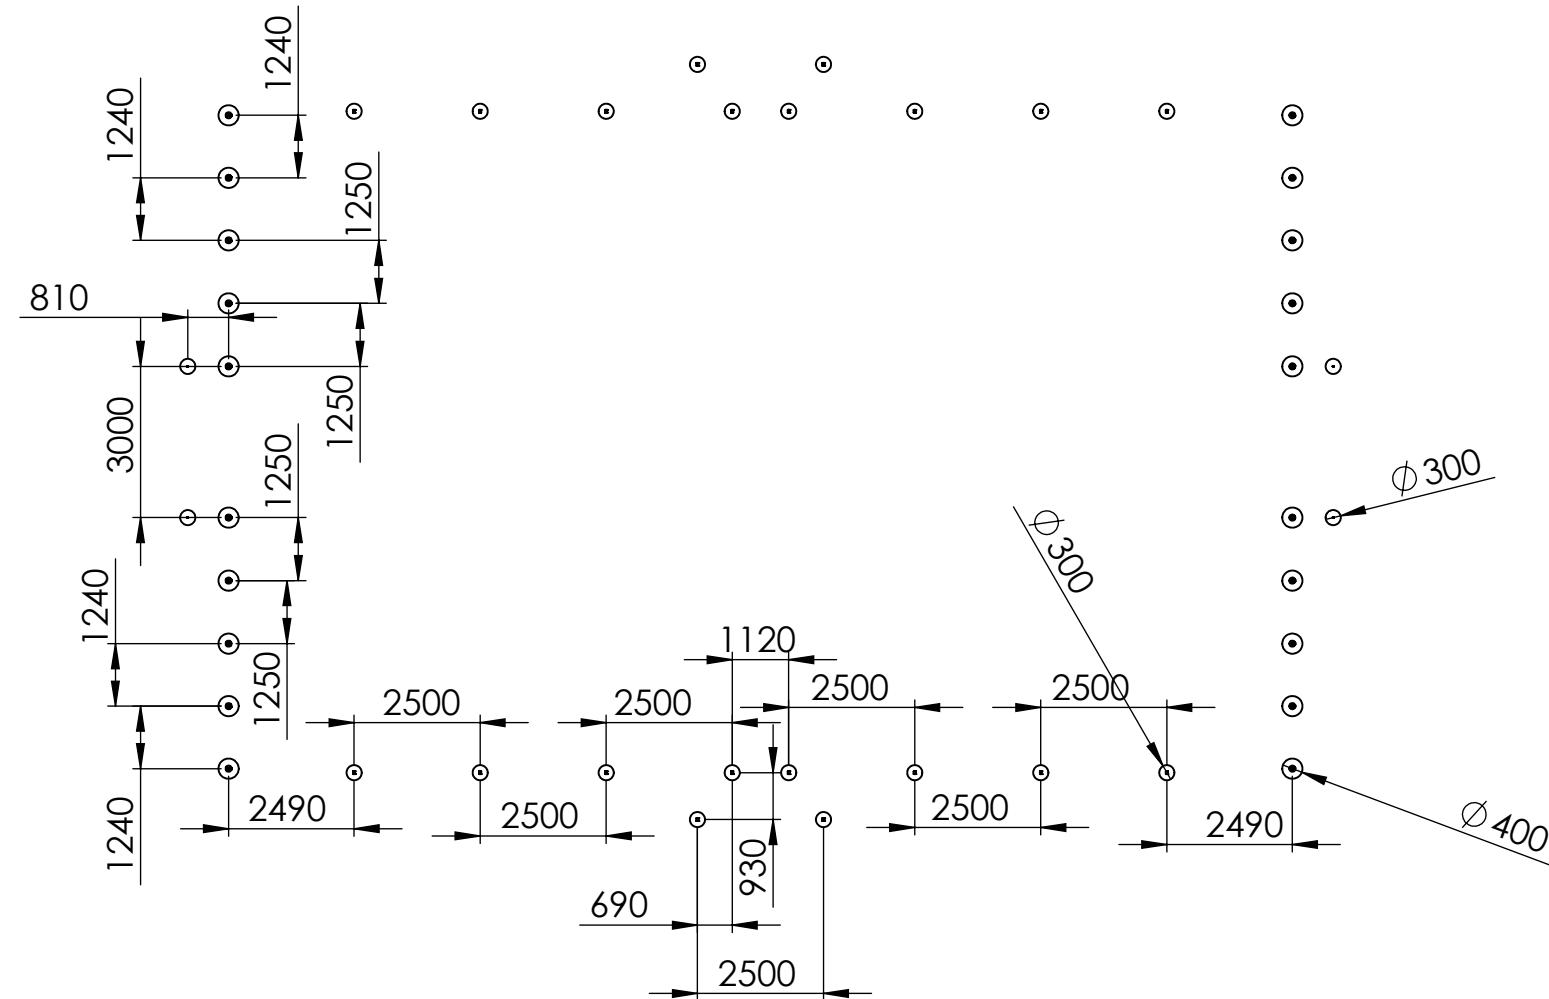

UNLESS OTHERWISE SPECIFIED:
DIMENSIONS ARE IN MILLIMETERS
WEIGHT ARE IN KILOGRAMM

Product code:

MFS002ZN

DRAWN	NAME	SIGNATURE	DATE
	I.Agar		23/07/2025

DESCRIPTION:

Multiarena metal 13m x 21m

Tiptiptap^{öö}

A4


WEIGHT:

SCALE: 1:150

SHEET 3 OF 14

A

A

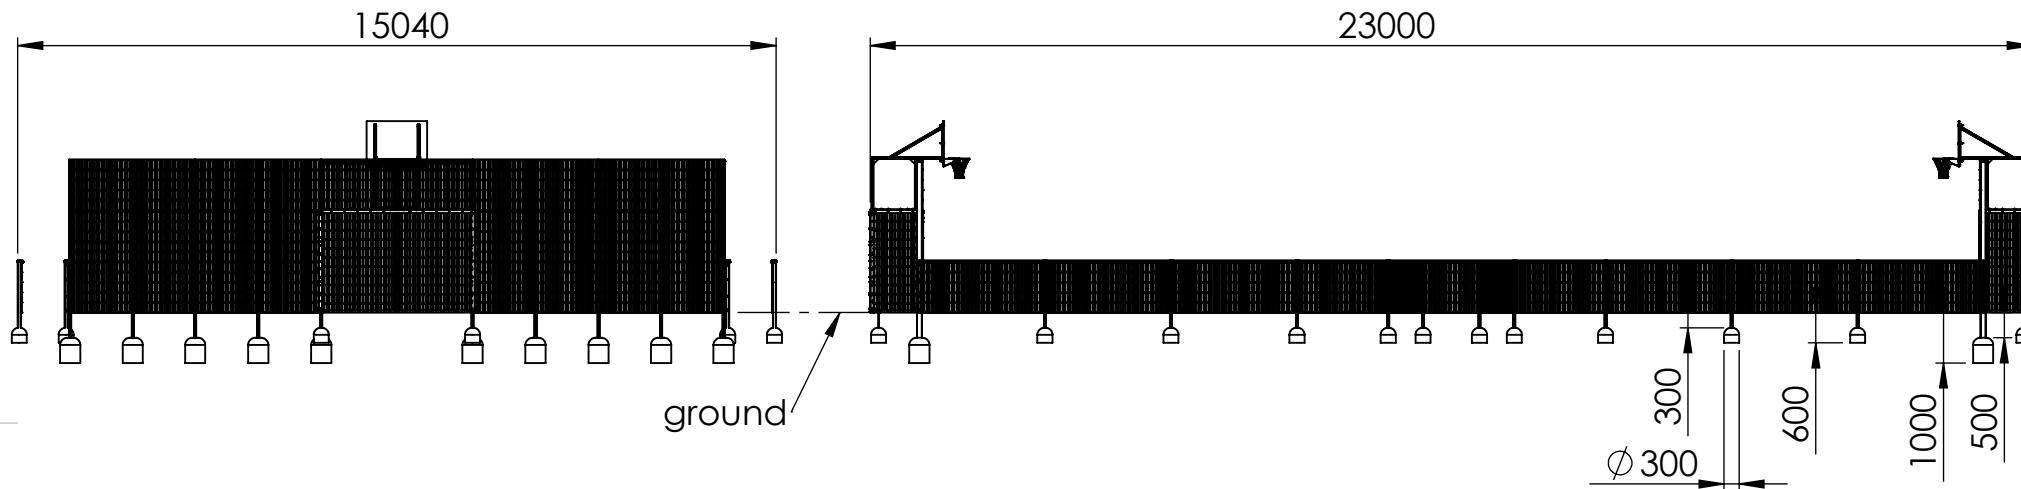

C

C

UNLESS OTHERWISE SPECIFIED:
DIMENSIONS ARE IN MILLIMETERS
WEIGHT ARE IN KILOGRAMM

Product code:

MFS002ZN

	NAME	SIGNATURE	DATE
DRAWN	I.Agar		23/07/2025

DESCRIPTION:

Multiarena metal 13m x 21m


Tiptiptap^{öö}

A4

WEIGHT:

SCALE: 1:150

SHEET 4 OF 14

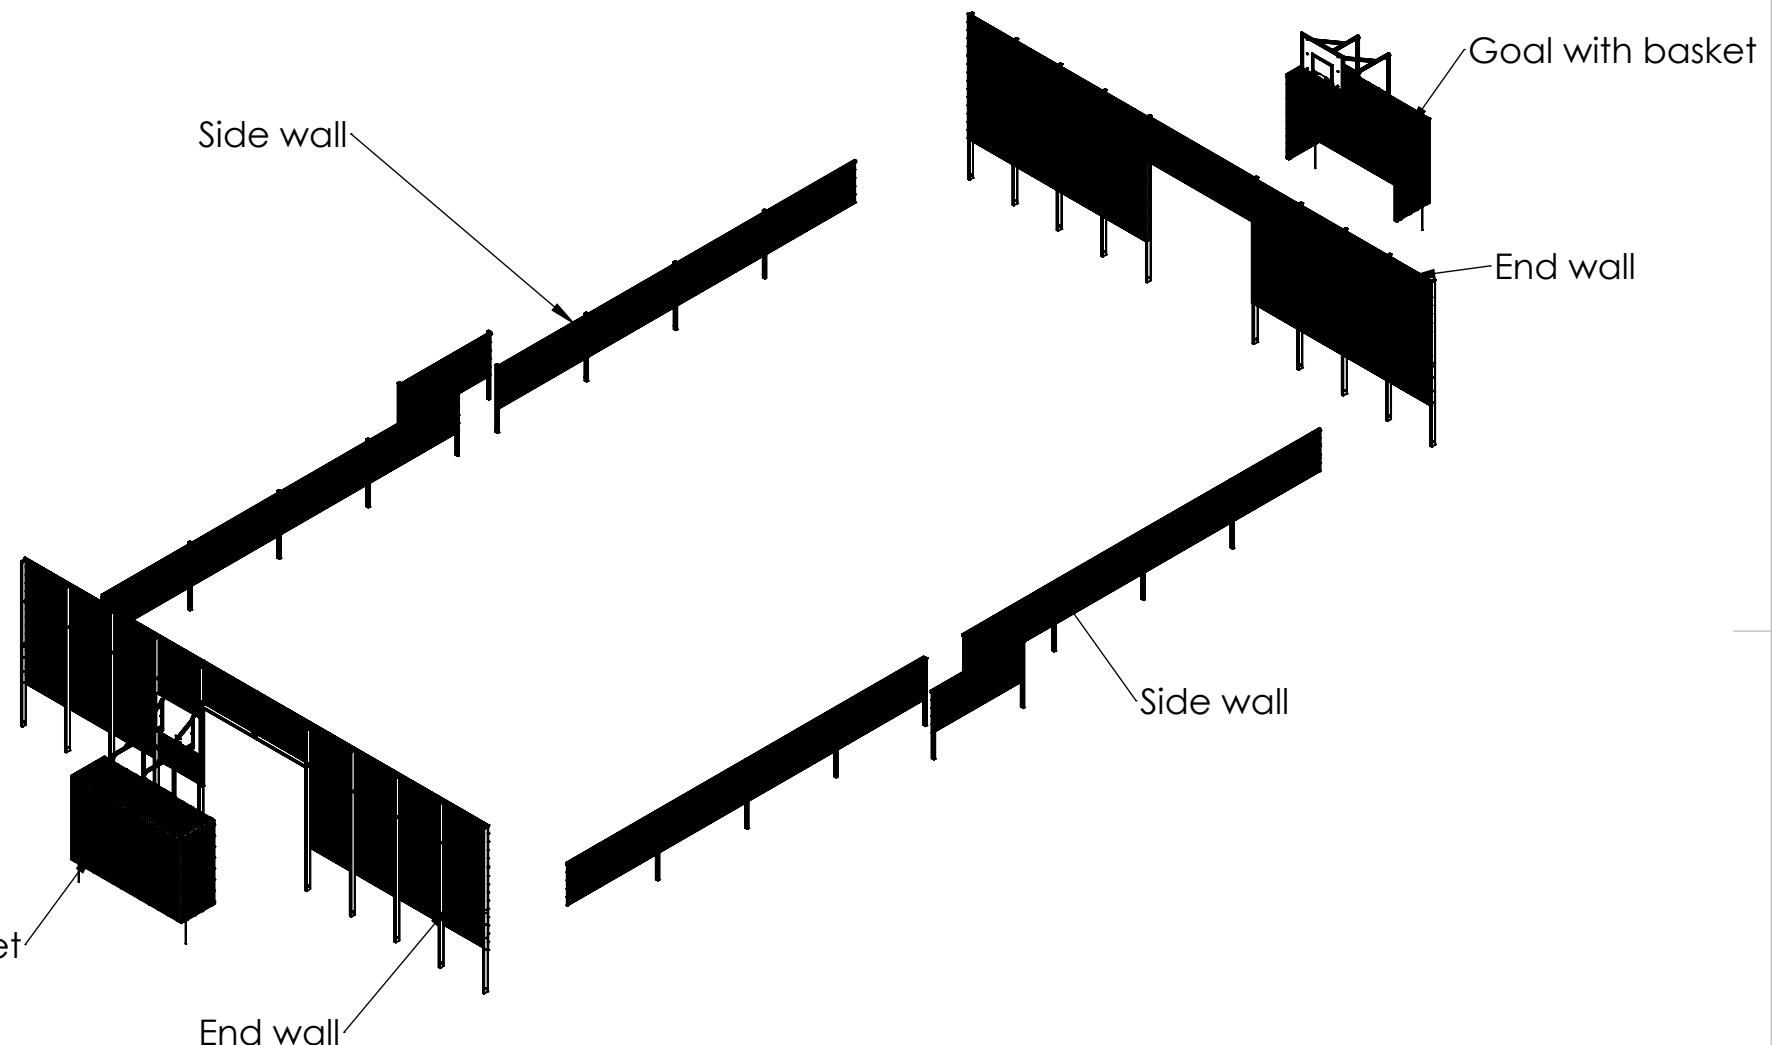

UNLESS OTHERWISE SPECIFIED:
DIMENSIONS ARE IN MILLIMETERS
WEIGHT ARE IN KILOGRAMM

	NAME	SIGNATURE	DATE
DRAWN	I.Agar		23/07/2025

Product code:

MFS002ZN

DESCRIPTION:

Multiarena metal 13m x 21m

Tiptiptap[®]

A4

WEIGHT:

SCALE: 1:150

SHEET 5 OF 14

Posts assembly

A

40x100 cap

B

C

D

E

Lock nut M10 nyloc DIN985

Bolt M10x60 particle thread DIN931

UNLESS OTHERWISE SPECIFIED:
 DIMENSIONS ARE IN MILLIMETERS
 WEIGHT ARE IN KILOGRAMM

Product code:

MFS002ZN

F

DRAWN

NAME

SIGNATURE

DATE

DESCRIPTION:

Multiarena metal 13m x 21m

Tiptiptap^{OÜ}

A4

WEIGHT:

SCALE: 1:20

SHEET 6 OF 14

End wall modul assembly **2x**

A

A

MFS002Zn 2960mm goal beam lower


MFS002Zn 2960mm goal beam upper

MFS002ZN post 940mm

Cap lock nut M10 DIN986

40x60 RV corner

Furniture bolt M10x50 DIN603

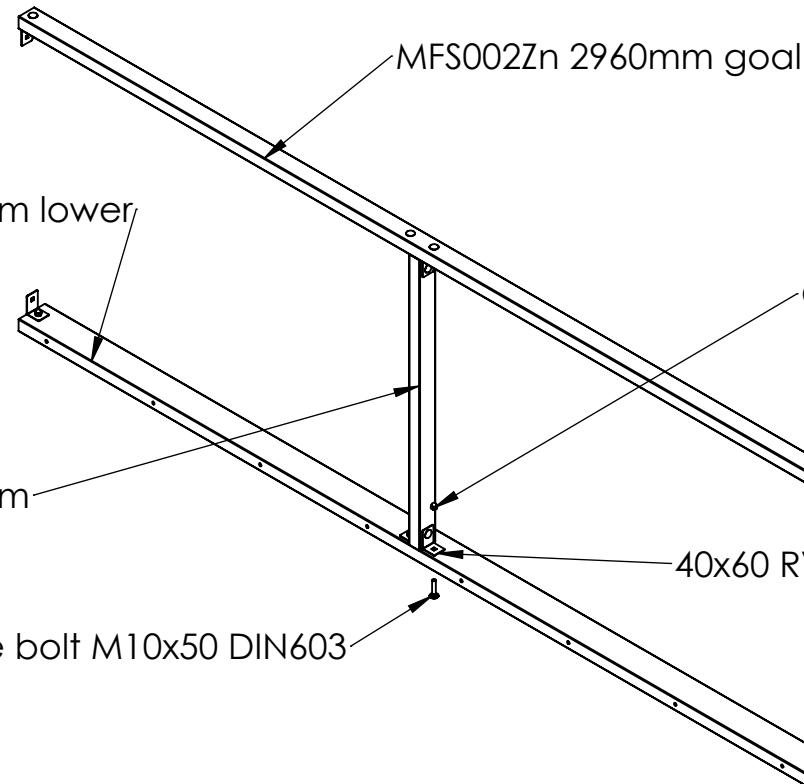

C

C

UNLESS OTHERWISE SPECIFIED:
 DIMENSIONS ARE IN MILLIMETERS
 WEIGHT ARE IN KILOGRAMM

Product code:

MFS002ZN

DRAWN	NAME	SIGNATURE	DATE
DRAWN	I.Agar		23/07/2025

DESCRIPTION:

Multiarena metal 13m x 21m

Tiptiptap^{öö}

A4


WEIGHT:

SCALE: 1:20

SHEET 7 OF 14

DETAIL A


SCALE 1 : 20

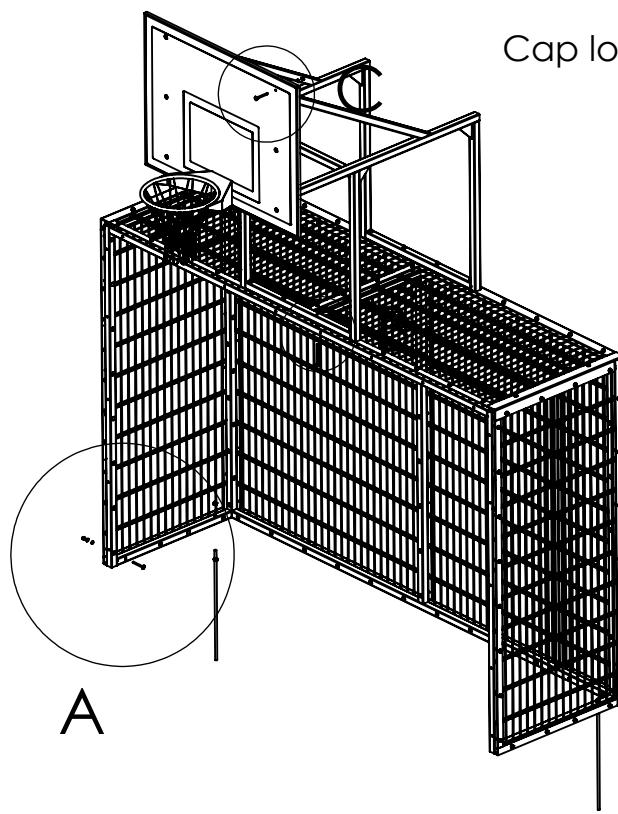

Cap lock nut M8 stainless DIN986

Washer M8 DIN125

Furniture bolt M8x80 DIN603

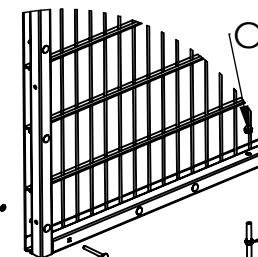


Cap lock nut M12 stainless DIN986

Lock nut M12 nyloc DIN985

D12 threaded rod 650mm

DETAIL B

SCALE 1 : 20

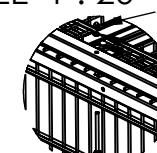


Cap lock nut M8 stainless DIN986

Washer M8 DIN125

Furniture bolt M8x120 DIN603

DETAIL C

SCALE 1 : 20

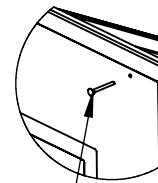

Cap lock nut M8 stainless DIN986

Washer M8 DIN125

Furniture bolt M8x80 DIN603

The fence panel mesh can remain in front of the holes in the posts. If necessary, drill through the fence panel mesh and then attach metal strips/corners/u-profiles!!!

UNLESS OTHERWISE SPECIFIED:
DIMENSIONS ARE IN MILLIMETERS
WEIGHT ARE IN KILOGRAMM


	NAME	SIGNATURE	DATE	Product code: MFS002ZN
DRAWN	I.Agar		23/07/2025	DESCRIPTION: Multiarena metal 13m x 21m
Tiptiptap OÜ				A4
				WEIGHT: SCALE: 1:40
				SHEET 8 OF 14



Tiptiptap OÜ

A

A

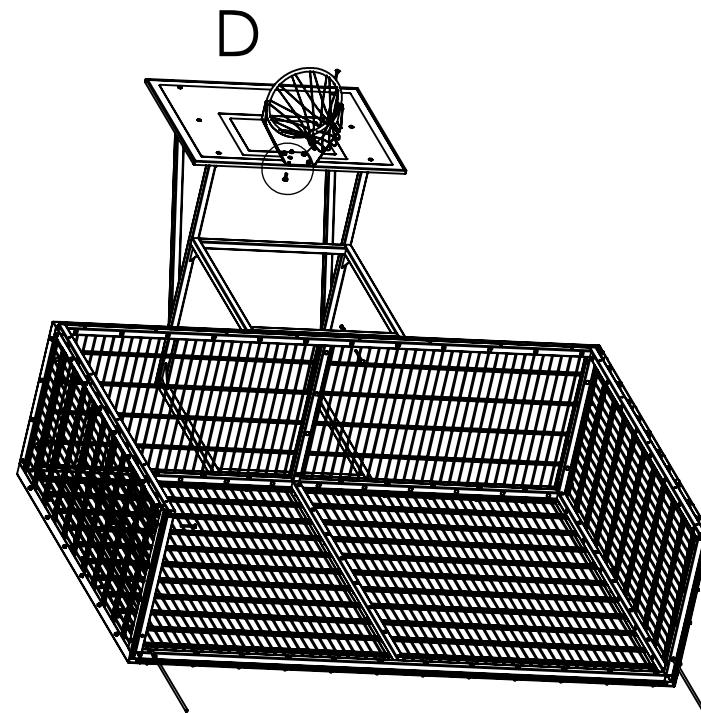


B

B

Cap lock nut M10 DIN986

Washer M10 DIN125

Furniture bolt M10x35 DIN603

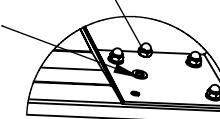

DETAIL D

SCALE 1 : 10

C

C

UNLESS OTHERWISE SPECIFIED:
DIMENSIONS ARE IN MILLIMETERS
WEIGHT ARE IN KILOGRAMM

Product code:

MFS002ZN

	NAME	SIGNATURE	DATE
DRAWN	I.Agar		23/07/2025

DESCRIPTION:

Multiarena metal 13m x 21m



Tiptiptap^{öö}

A4

WEIGHT:

SCALE: 1:40

SHEET 9 OF 14

The fence panel mesh can remain in front of the holes in the posts. If necessary, drill through the fence panel mesh and then attach metal strips/corners/u-profiles!!!

Fence panel connection beam 1200mm


4000mm corner post

Fence panel connection beam 1210mm

4000mm post

Fence panel 2000x2500

4000mm post for goal

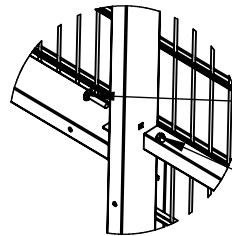


Furniture bolt M10x50 DIN603

Cap lock nut M10 DIN986

DETAIL E

SCALE 1 : 15


The fence panels are connected to the post with U-clamps. There are 3 U-clamps per 1m of fence!!! Including the connecting beams for the panels

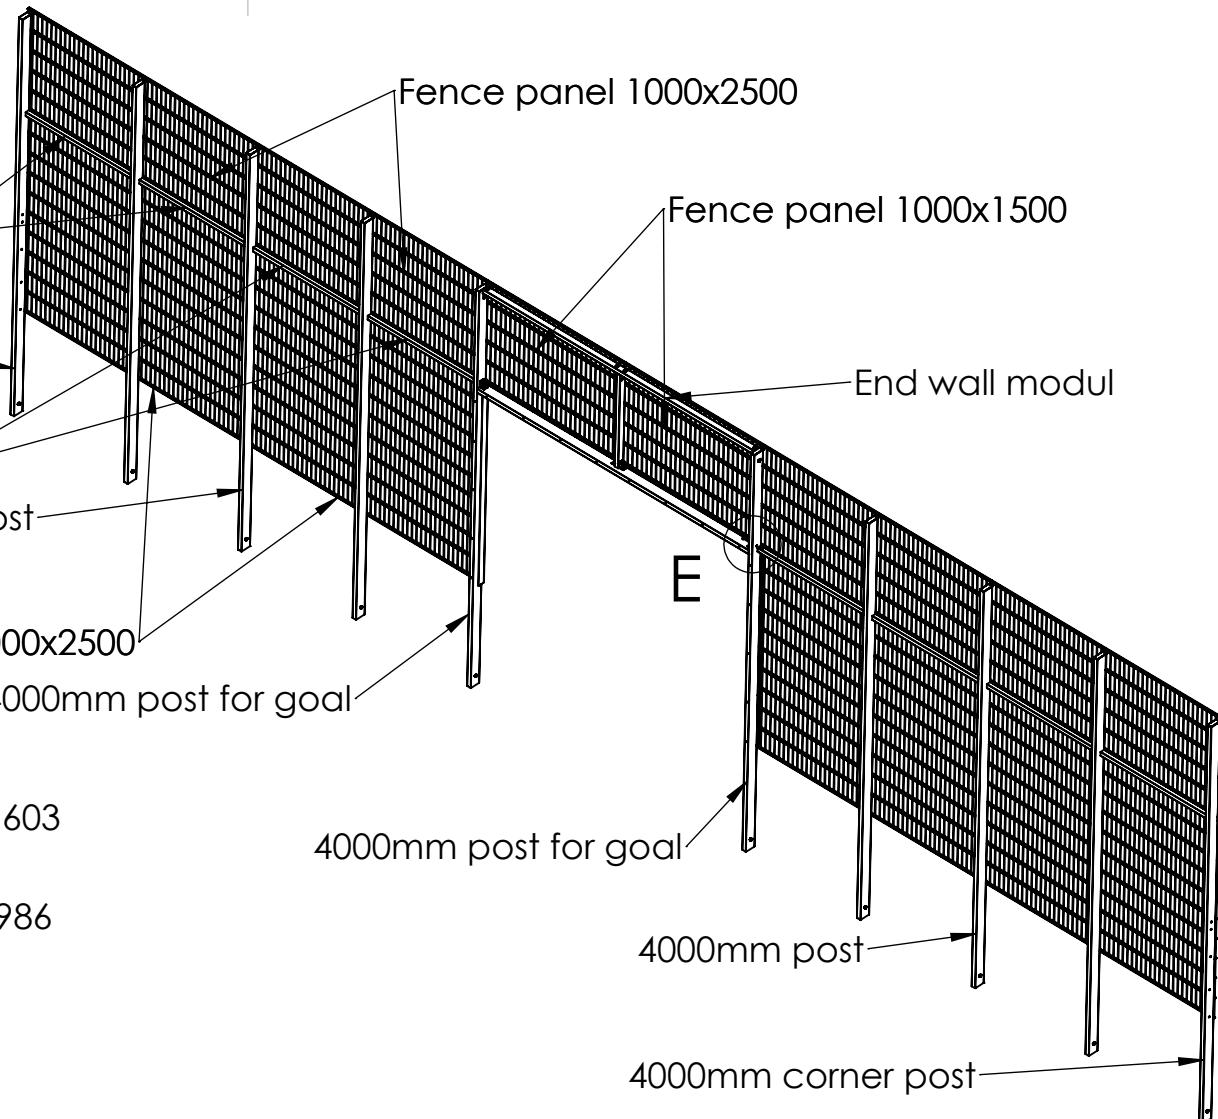

UNLESS OTHERWISE SPECIFIED: DIMENSIONS ARE IN MILLIMETERS WEIGHT ARE IN KILOGRAMM				Product code:
DRAWN	NAME	SIGNATURE	DATE	MFS002ZN
I.Agar			23/07/2025	DESCRIPTION:
Multiarena metal 13m x 21m				
				A4
				WEIGHT: SCALE: 1:60 SHEET 10 OF 14



Tiptiptap^{öö}

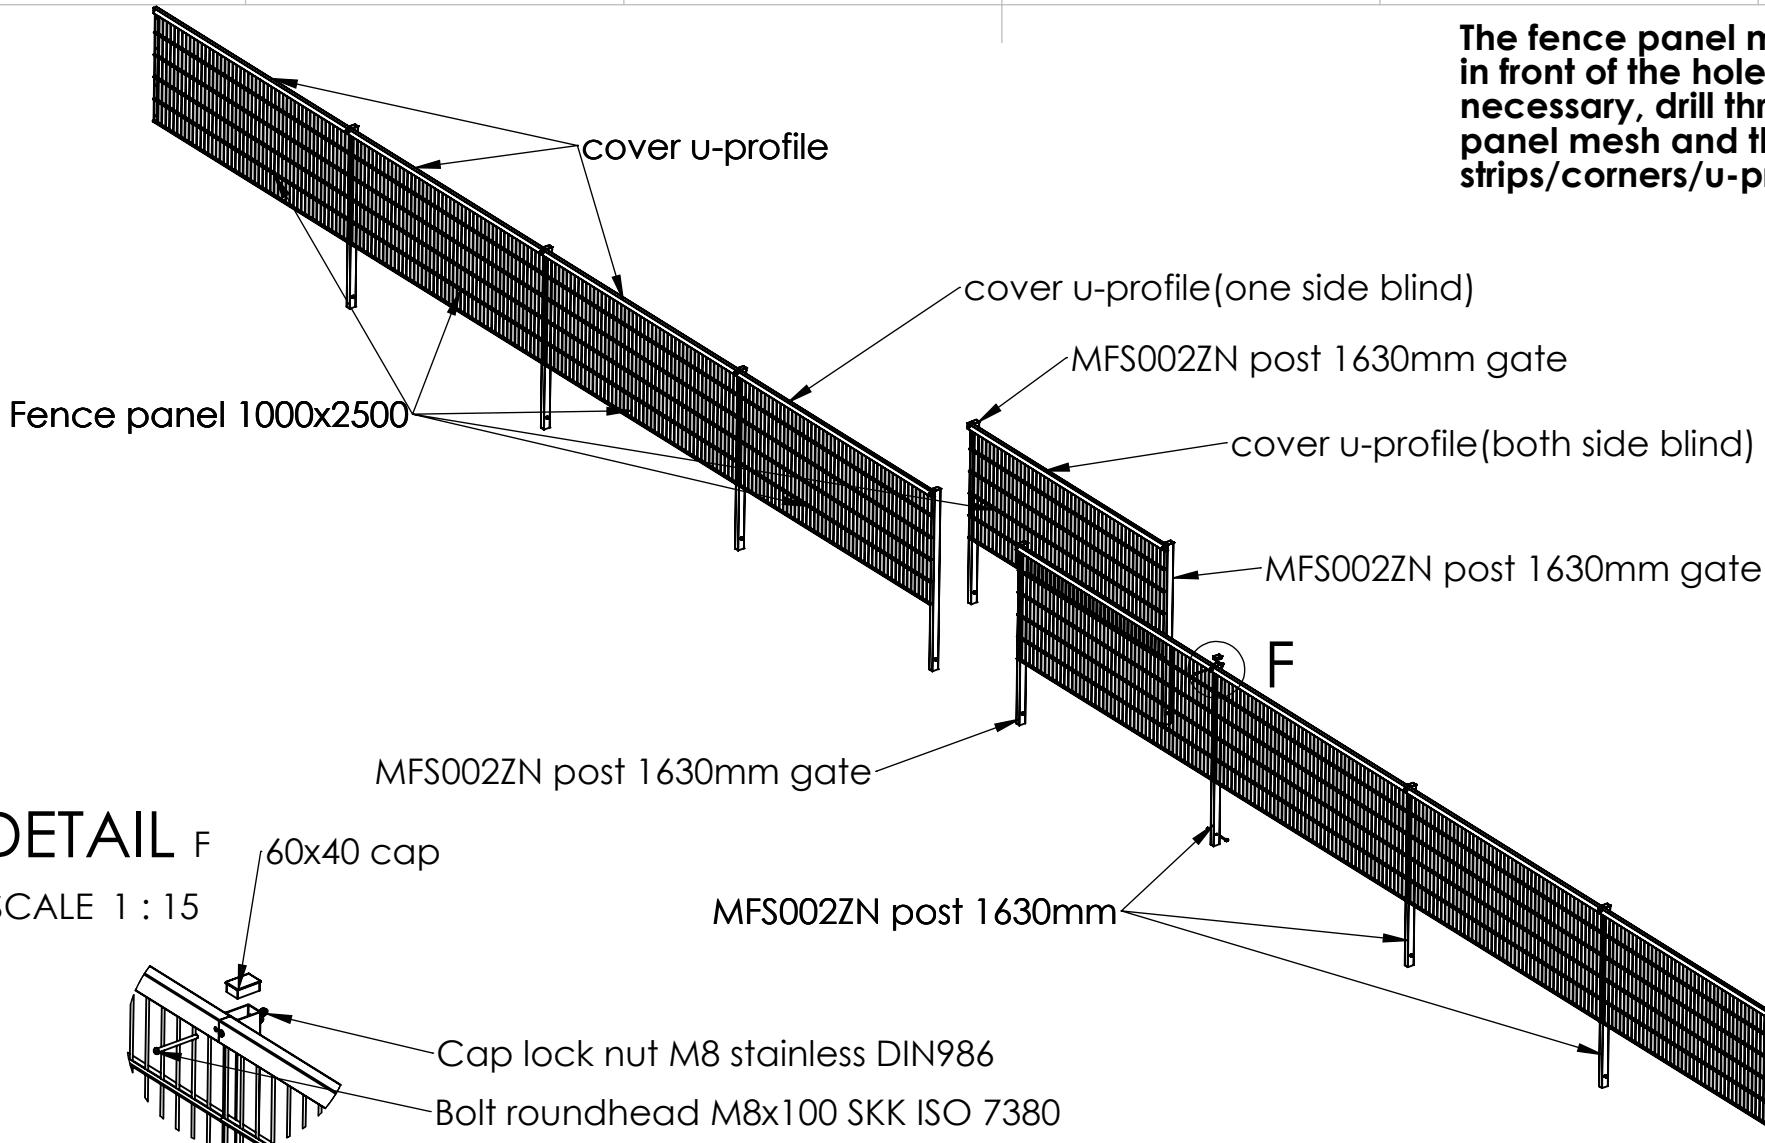

The fence panels are connected to the post with U-clamps. There are 3 U-clamps per 1m of fence!!!

UNLESS OTHERWISE SPECIFIED:
DIMENSIONS ARE IN MILLIMETERS
WEIGHT ARE IN KILOGRAMM

DRAWN	NAME	SIGNATURE	DATE
	I.Agar		23/07/2025

Product code:

MFS002ZN

DESCRIPTION:

Multiarena metal 13m x 21m

A4


WEIGHT:

SCALE: 1:60

SHEET 11 OF 14

Tiptiptap^{öö}


1 2 3 4 5 6

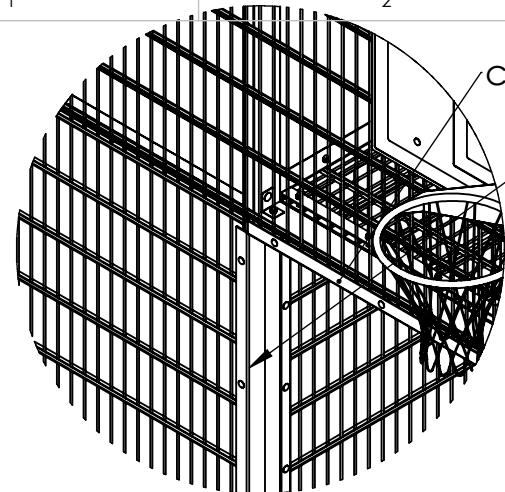

cover corner 2952mm
cover corner 1980mm
Goal to Fence M8x180 DIN603 + M8 cap nut + M8 washer

DETAIL G

SCALE 1 : 20

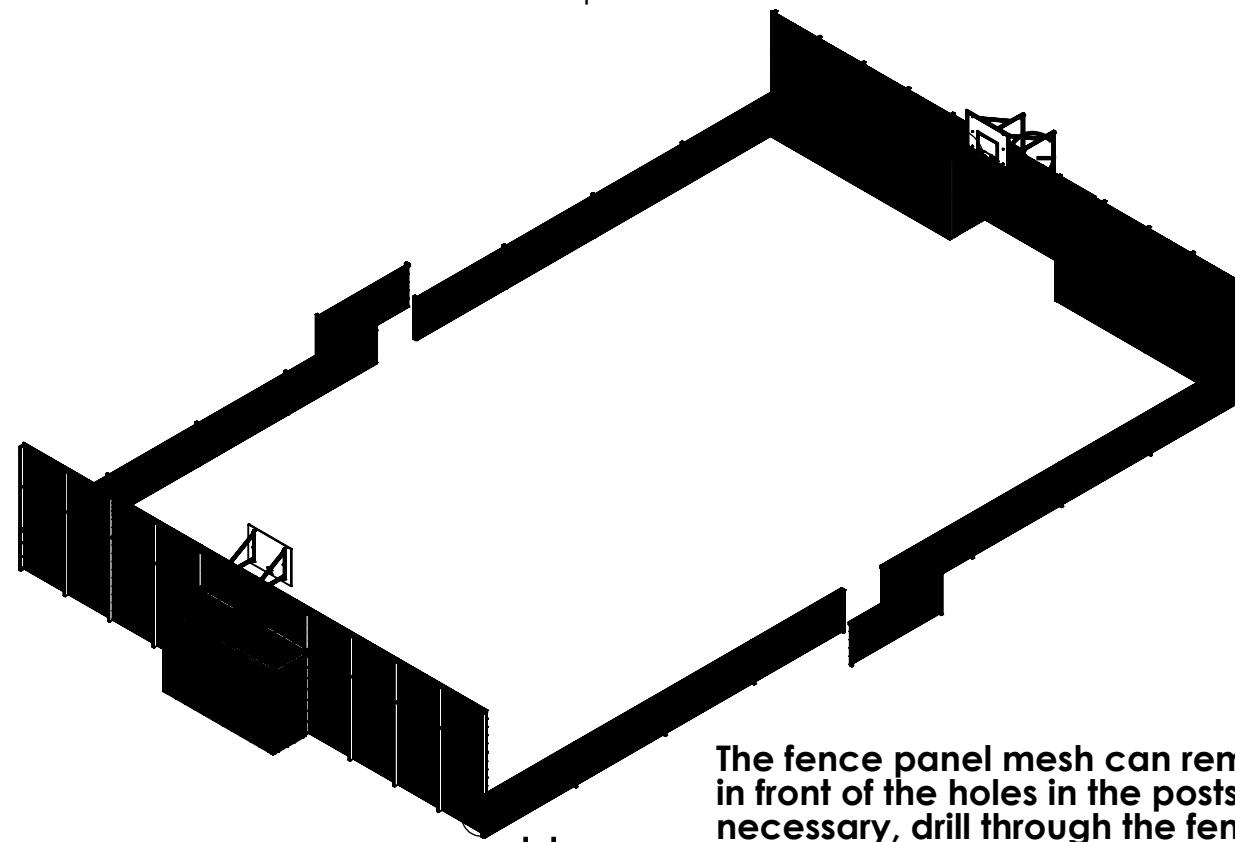

The fence panel mesh can remain
in front of the holes in the posts. If
necessary, drill through the fence
panel mesh and then attach metal
strips/corners/u-profiles!!!

40x982mm cover slat

Fixings M8x80 DIN603 + M8 cap nut

DETAIL H

SCALE 1 : 20

UNLESS OTHERWISE SPECIFIED:
DIMENSIONS ARE IN MILLIMETERS
WEIGHT ARE IN KILOGRAMM

	NAME	SIGNATURE	DATE
DRAWN	I.Agar		23/07/2025
REVIEWED			
APPROVED			

Product code:

MFS002ZN

DESCRIPTION:

Multiarena metal 13m x 21m

A4

WEIGHT:

SCALE: 1:150

SHEET 12 OF 14



Tiptiptap[®]

A

A

B

B

C

C

D

For 40x40mm beams
60mm u-bolts/clamps
+ extra plastic detail for distance

For 40x100mm post
100mm u-bolts/clamps

For 40x60mm post
60mm u-bolts/clamps

UNLESS OTHERWISE SPECIFIED:
DIMENSIONS ARE IN MILLIMETERS
WEIGHT ARE IN KILOGRAMM

	NAME	SIGNATURE	DATE
DRAWN	I.Agar		23/07/2025

Product code:

MFS002ZN

DESCRIPTION:

Multiarena metal 13m x 21m



Tiptiptap^{öö}

A4


WEIGHT:

SCALE: 1:110

SHEET 13 OF 14

A

A

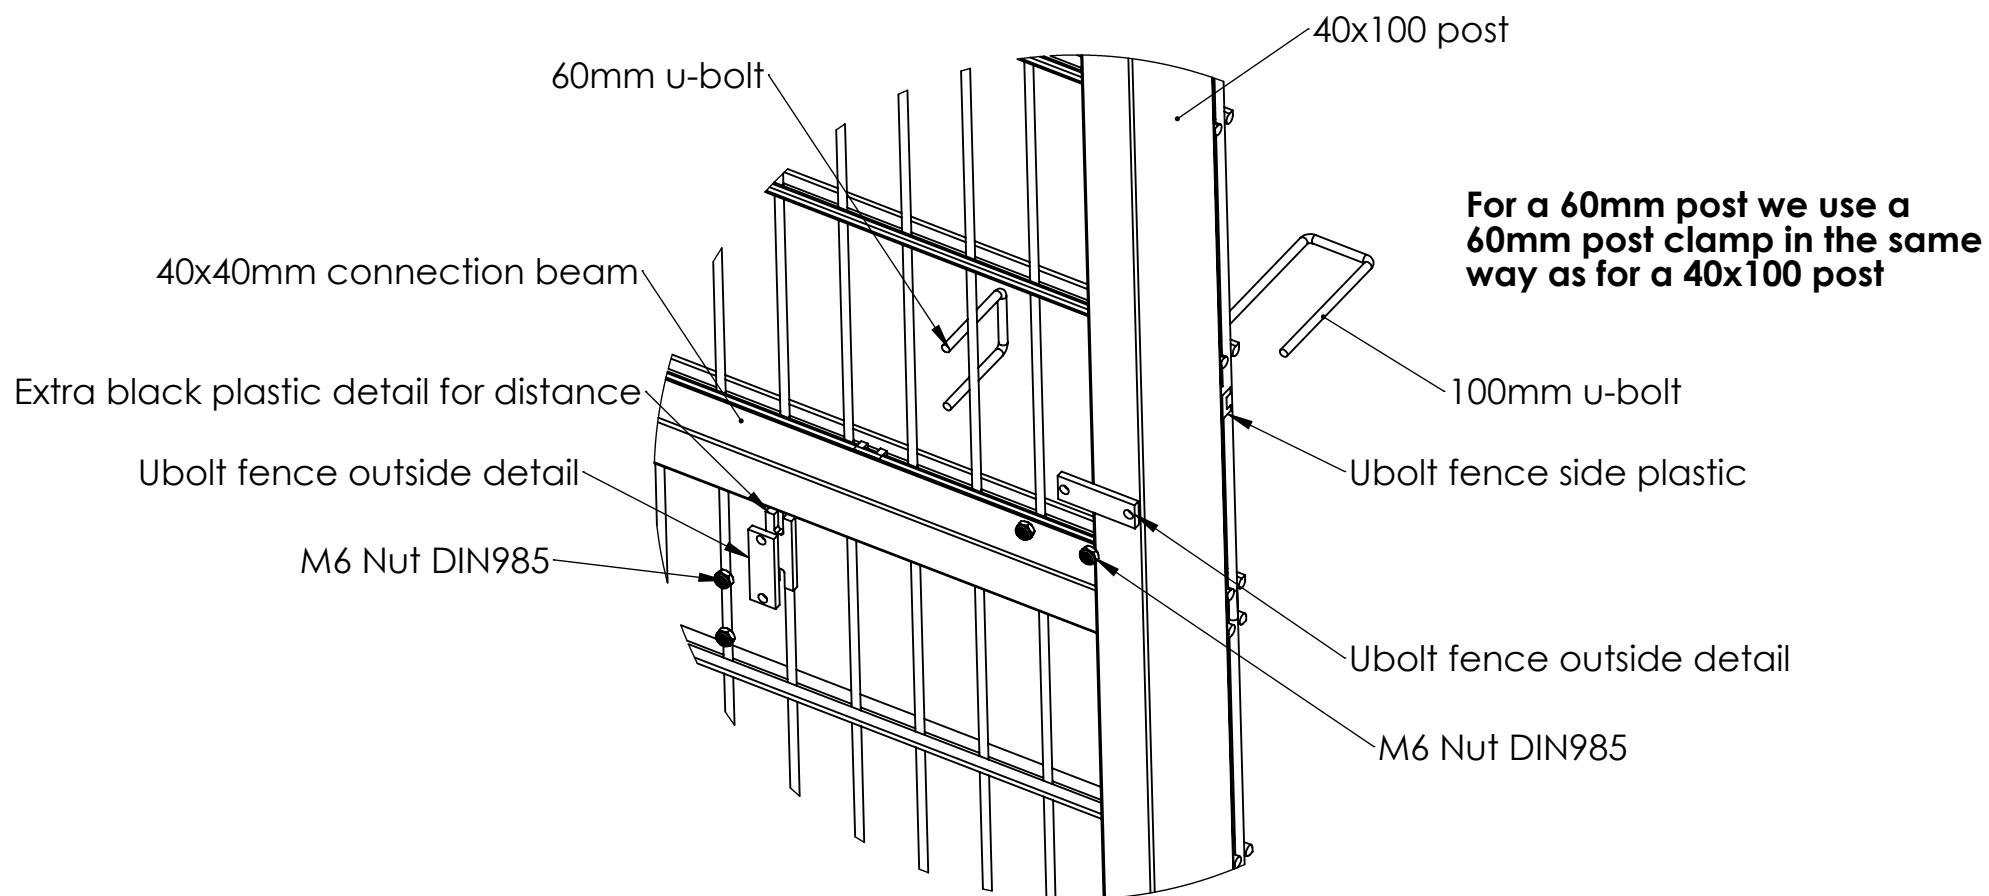

There are 3 clamps for every 1m of fence.

UNLESS OTHERWISE SPECIFIED: DIMENSIONS ARE IN MILLIMETERS WEIGHT ARE IN KILOGRAMM				Product code:
DRAWN	NAME	SIGNATURE	DATE	MFS002ZN
I.Agar			23/07/2025	DESCRIPTION:
Multiarena metal 13m x 21m				
				A4
				WEIGHT: SCALE: 1:110 SHEET 14 OF 14



Tiptiptap^{öö}